


See 14113 PL14 for cladding references

Gasification Plant South East Elevation
Energy Recovery Park, East Ayrshire

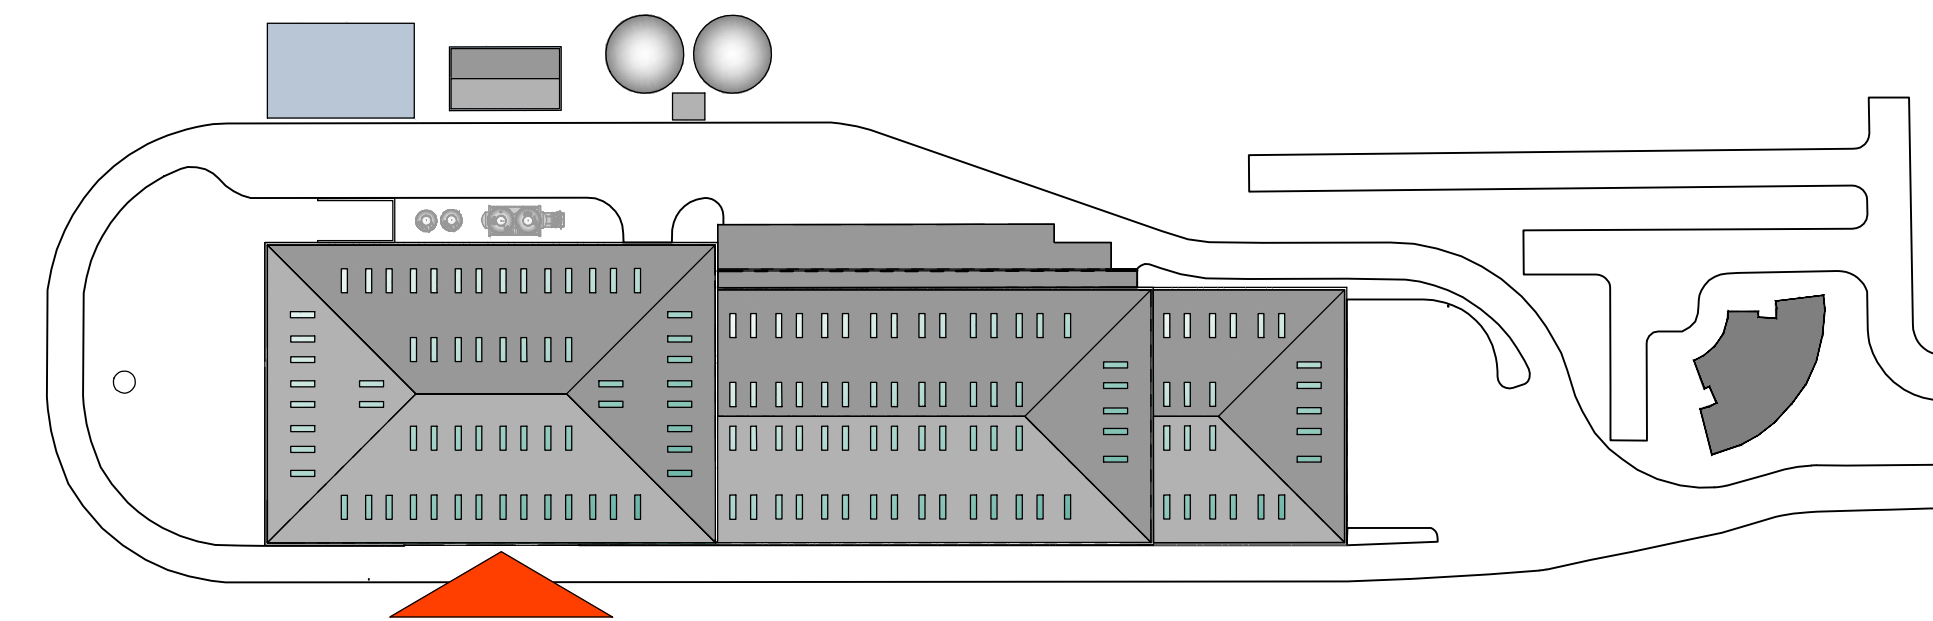

1:100/200@A0

<p>72A Water Lane, Wimlow, Cheshire, SK9 5BB 01625 261664 office@for-design.com www.for-design.com</p>	REV: 1	DATE: 1	DRAWN BY:
	Copyright of for design, all rights reserved.		
	BARR ENVIRONMENTAL		
	ENERGY RECOVERY PARK East Ayrshire		
GASIFICATION SE ELEVATION			
Drawn: NP	Issue: PL	Date: APR 15	
Checked: IM	Original: AG	Scale: 1:100	
14113 PL12			