




WEST ELEVATION

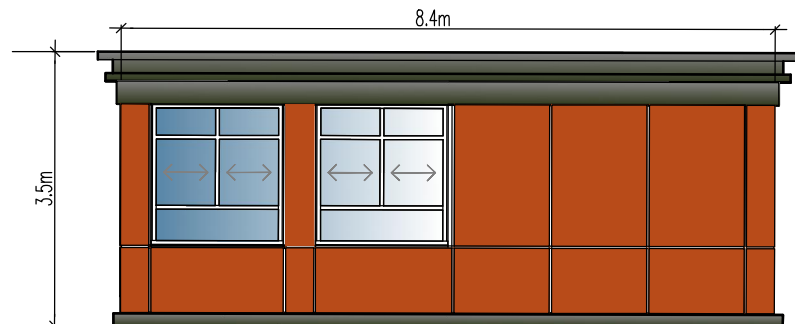


EAST ELEVATION

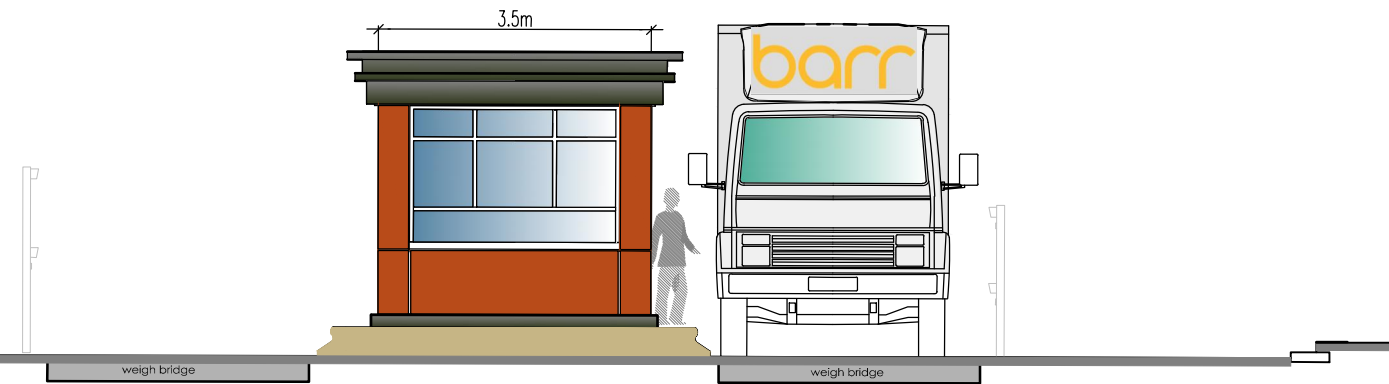

SOUTH ELEVATION

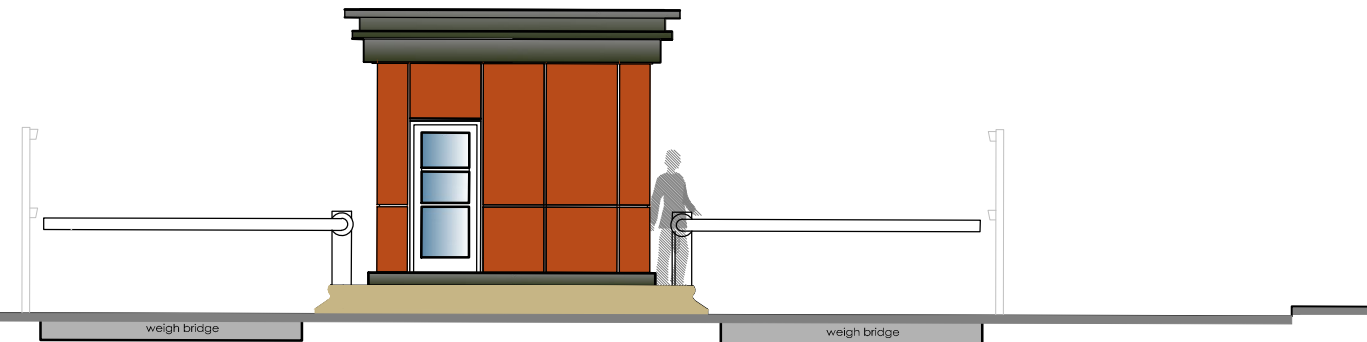

NORTH ELEVATION

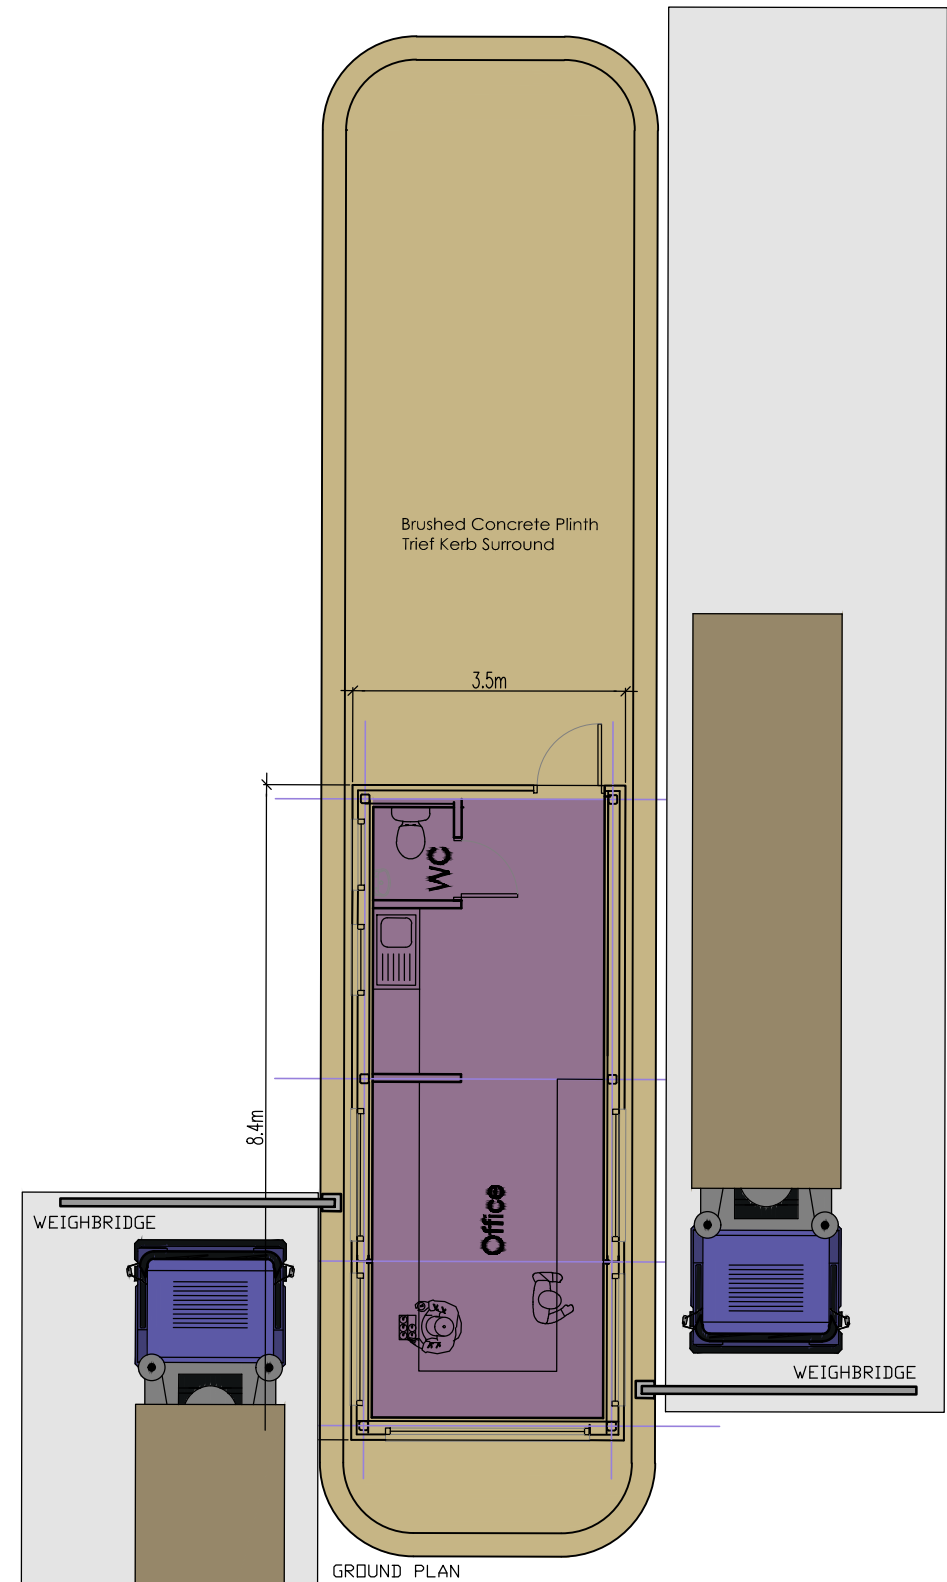

GROUND PLAN

Weighbridge Office  
Energy Recovery Park, East Ayrshire

1:100 @ A3



72A Water Lane,  
Wilmslow, Cheshire, SK9 5BB  
01625 251644  
office@fob-design.com www.fob-design.com

REVISIONS

Copyright of fob design, all rights reserved.  
All information contained within this drawing remains the property of fob design. The information should not be reproduced in whole or part or modified without written consent of fob design. No information within this drawing should be modified or disclosed or passed onto third parties without written consent of fob design.

BARR ENVIRONMENTAL		wardell ARCHITECTS	
ENERGY RECOVERY PARK			
East Ayrshire			
Weighbridge Office			
Drawn	NP	Status	PL
Checked	IM	Original	A3
		Date	02/04/14
		Scale 1:100@A3	

14113-PL25