


See 14113 PL14 for cladding references

Materials Recovery Facility, North East Elevation
Energy Recovery Park, East Ayrshire

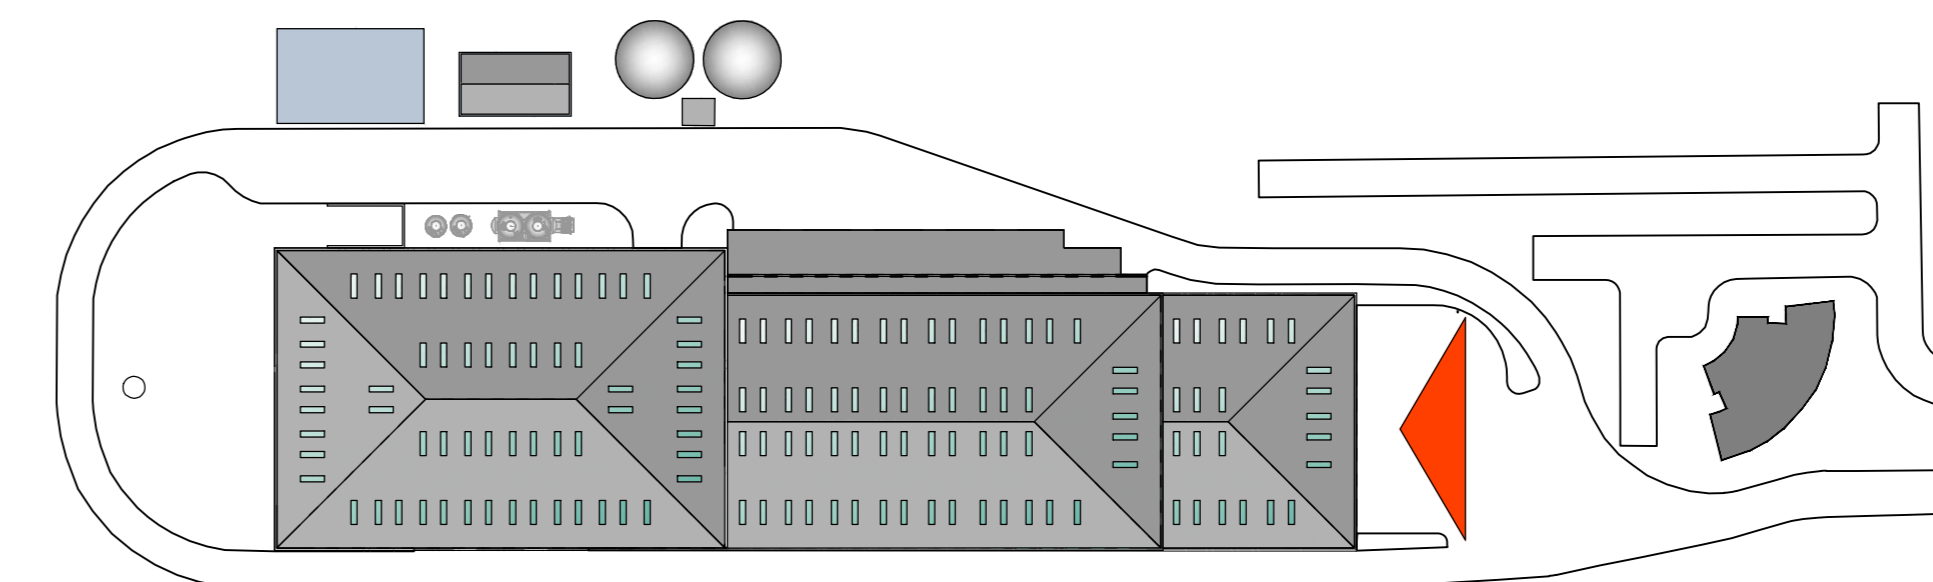

1:100@A0

<p>72A Water Lane, Wimlow, Cheahra, SK3 5BB 01625 261864 office@fob-design.com www.fob-design.com</p>	<small>Copyright of fob design, all rights reserved.</small>		<small>REV#</small> DATE 1	<small>DRAWN BY</small>
	BARR ENVIRONMENTAL ENERGY RECOVERY PARK East Ayrshire			
	MRF N.E. ELEVATION <small>Drawn: NP</small> <small>Issue: PL</small> <small>Date: APR 15</small> <small>Created: IM</small> <small>Design: AG</small> <small>Scale: 1:100</small>			
14113 PL08				