


See 14113 PL14 for cladding references

Gasification Plant, South West Elevation
Energy Recovery Park, East Ayrshire

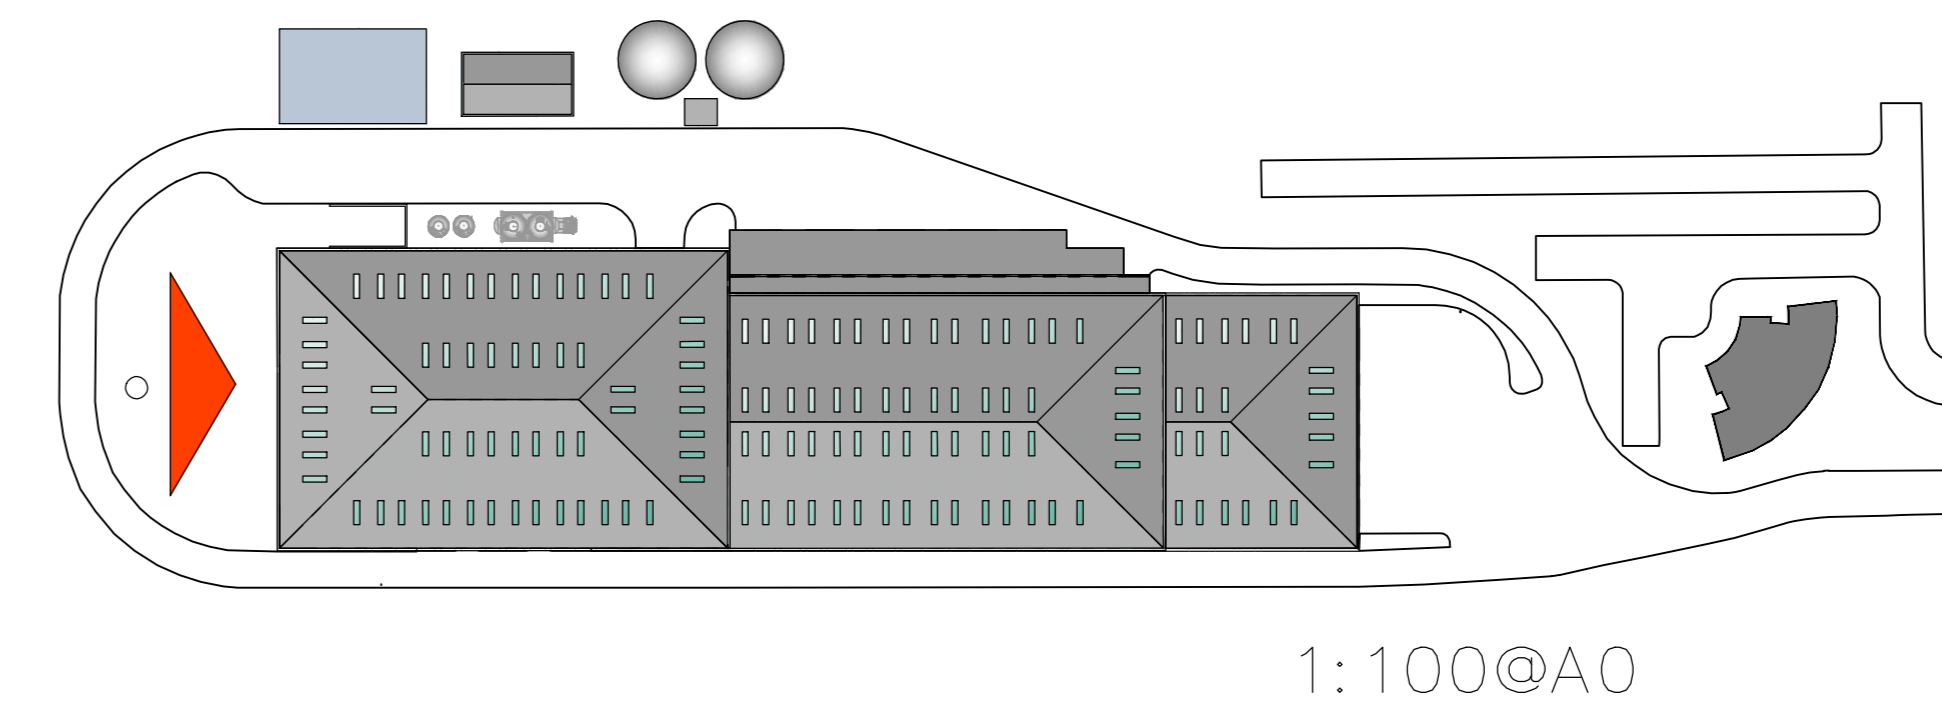

<p>FOR green</p> <p>72A Water Lane, Wimlow, Cheahra, SK3 5BB 01625 261864 office@for-design.com www.for-design.com</p>	<small>Copyright of for design, all rights reserved.</small>		<small>REV#</small> DATE 1 <small>DRAWN BY</small>
	BARR ENVIRONMENTAL		
	ENERGY RECOVERY PARK East Ayrshire		
	GASIFICATION SW ELEVATION		
<small>Client</small> NP	<small>Phase</small> PL	<small>Date</small> APR 15	<small>Scale</small> 1:100
<small>Contract</small> IM	<small>Designer</small> AG	14113 PL11	