




East Elevation

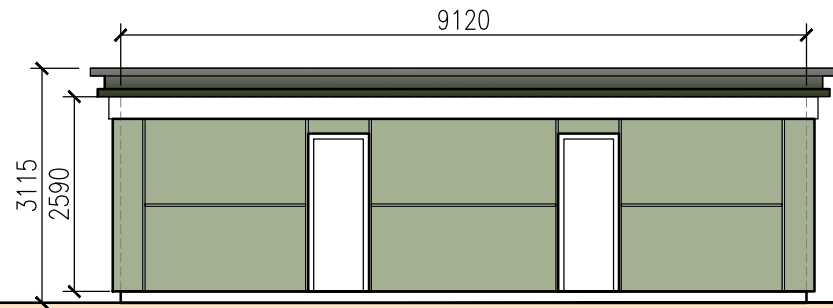


South Elevation

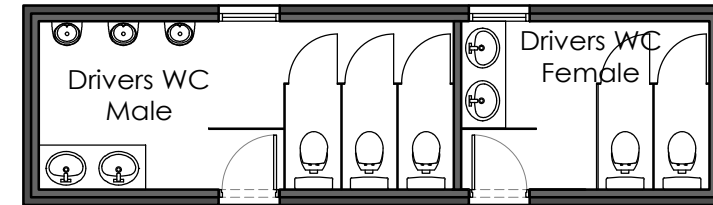


Ground Floor Plan

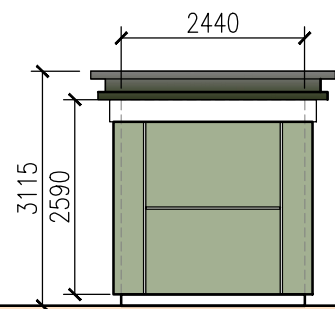

West Elevation

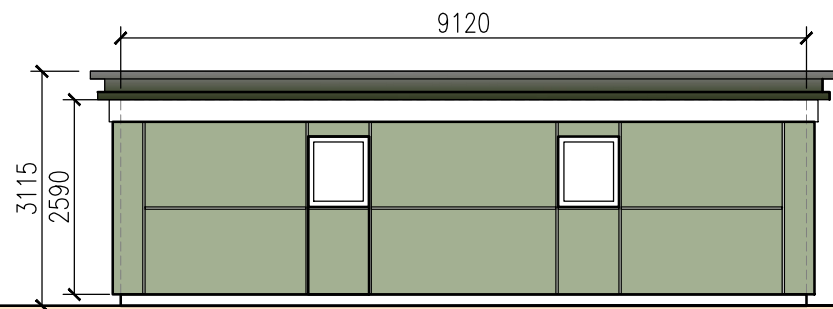

North Elevation

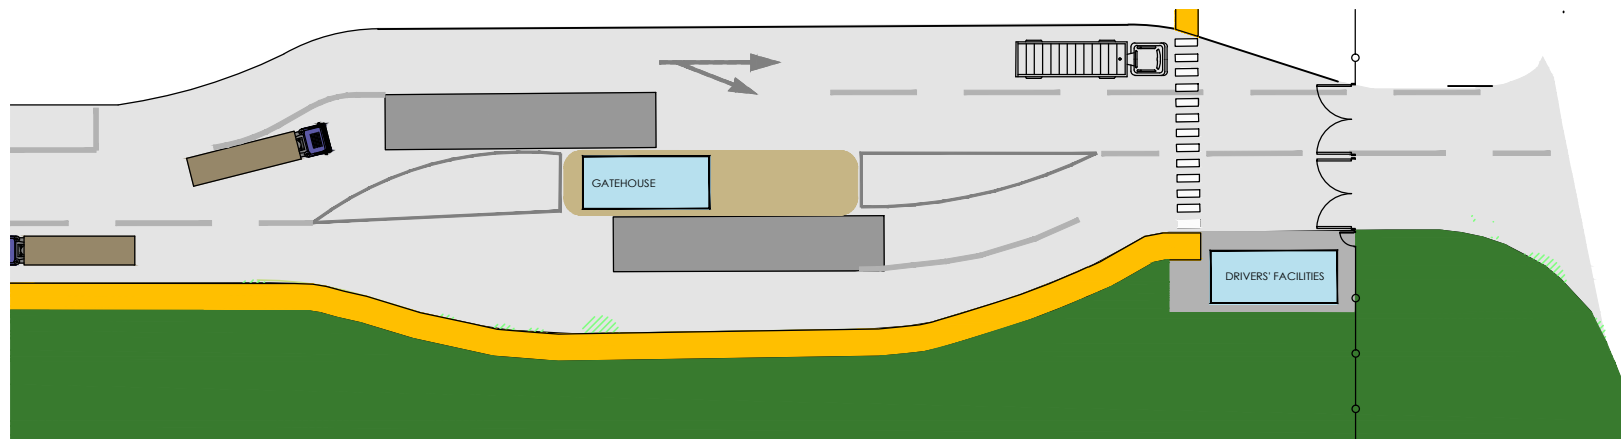

Proposed Drivers' Facilities
Proposed Energy Recovery Park

1:100/500 @ A3



72A Water Lane,
Wilmslow, Cheshire, SK9 5BB
01625 251644
office@fob-design.com www.fob-design.com

REV	DATE	DRAWN BY	
Copyright of fob design, all rights reserved. <small>No reproduction or use of this drawing without the prior written consent of fob design. This information should not be reproduced or passed on to third parties without written consent of fob design.</small>			
BARR ENVIRONMENTAL			
PROPOSED ENERGY RECOVERY PARK			
KILLOCH			
Proposed Drivers' Facilities			
Drawn	NP	Status	PL
Checked	IM	Original	A3
		Date	22.02.21
		Scale	1:100@A3
14113-PL 16			