


See 14113 PL14 for cladding references

Materials Recovery Facility, South East Elevation
Energy Recovery Park, East Ayrshire

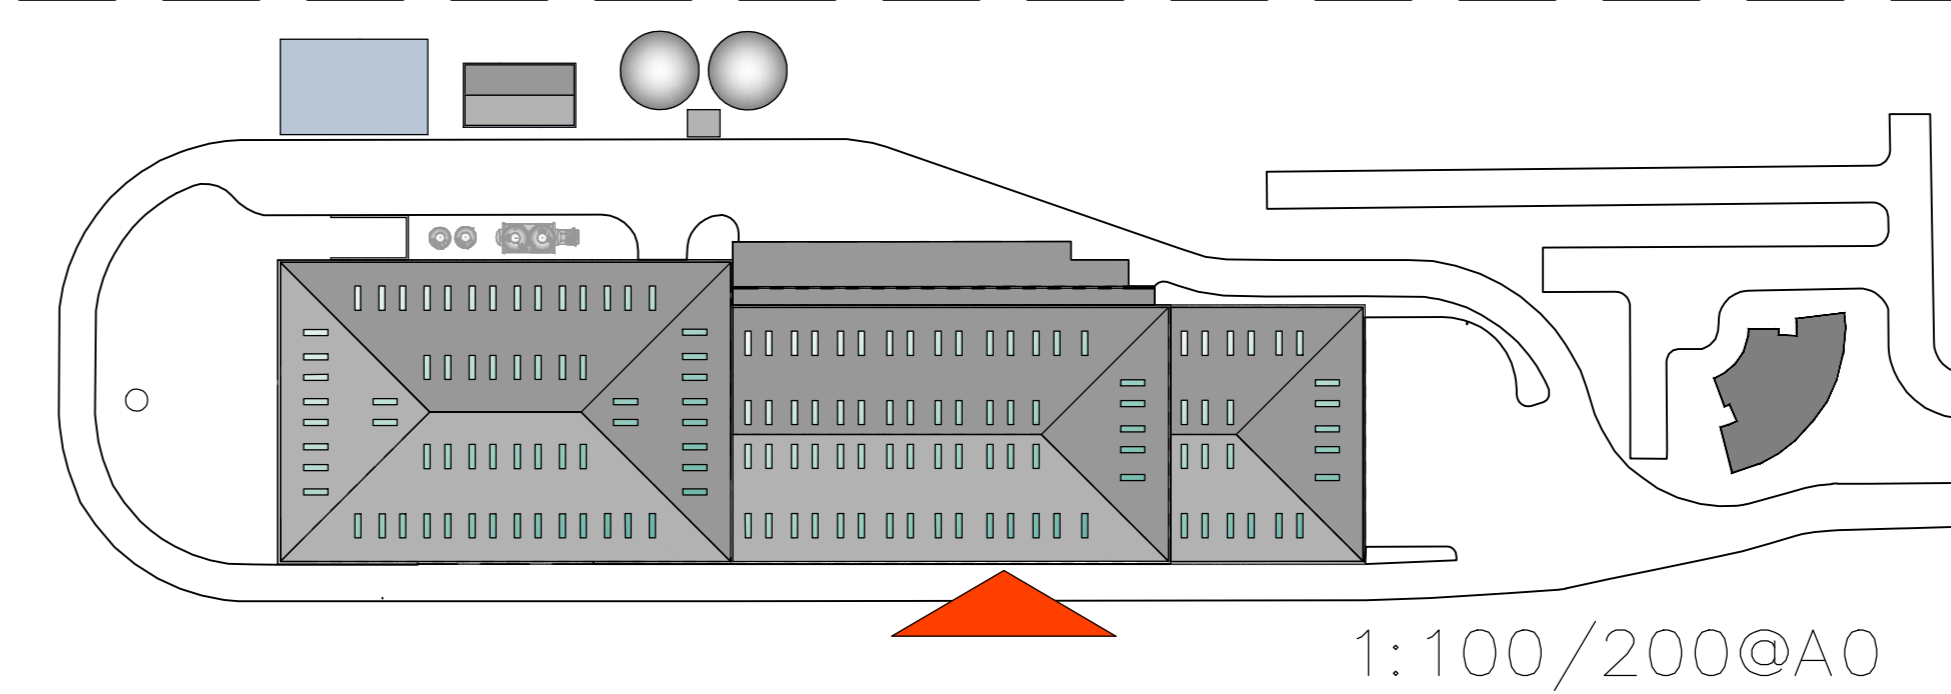

1:100/200@A0

<p>72A Water Lane, Wishaw, East Ayrshire, G83 9BB 01825 251644 office@for-design.com www.for-design.com</p>	<p>REVISIONS</p> <table border="1"> <tr> <th>REV</th> <th>DATE</th> <th>DESCRIPTION</th> </tr> <tr> <td> </td> <td> </td> <td> </td> </tr> </table>	REV	DATE	DESCRIPTION				<p>14113 PL13</p>
	REV	DATE	DESCRIPTION					
	<p>BARR ENVIRONMENTAL</p> <p>ENERGY RECOVERY PARK East Ayrshire</p> <p>MRP SE ELEVATION</p> <p>Client: NP Designer: MJ Scale: PL Date: APR 15 Sheet: 1:100</p>		<p>wardell architects</p>					
<p>Copyright of For design, all rights reserved.</p>								