




West Elevation

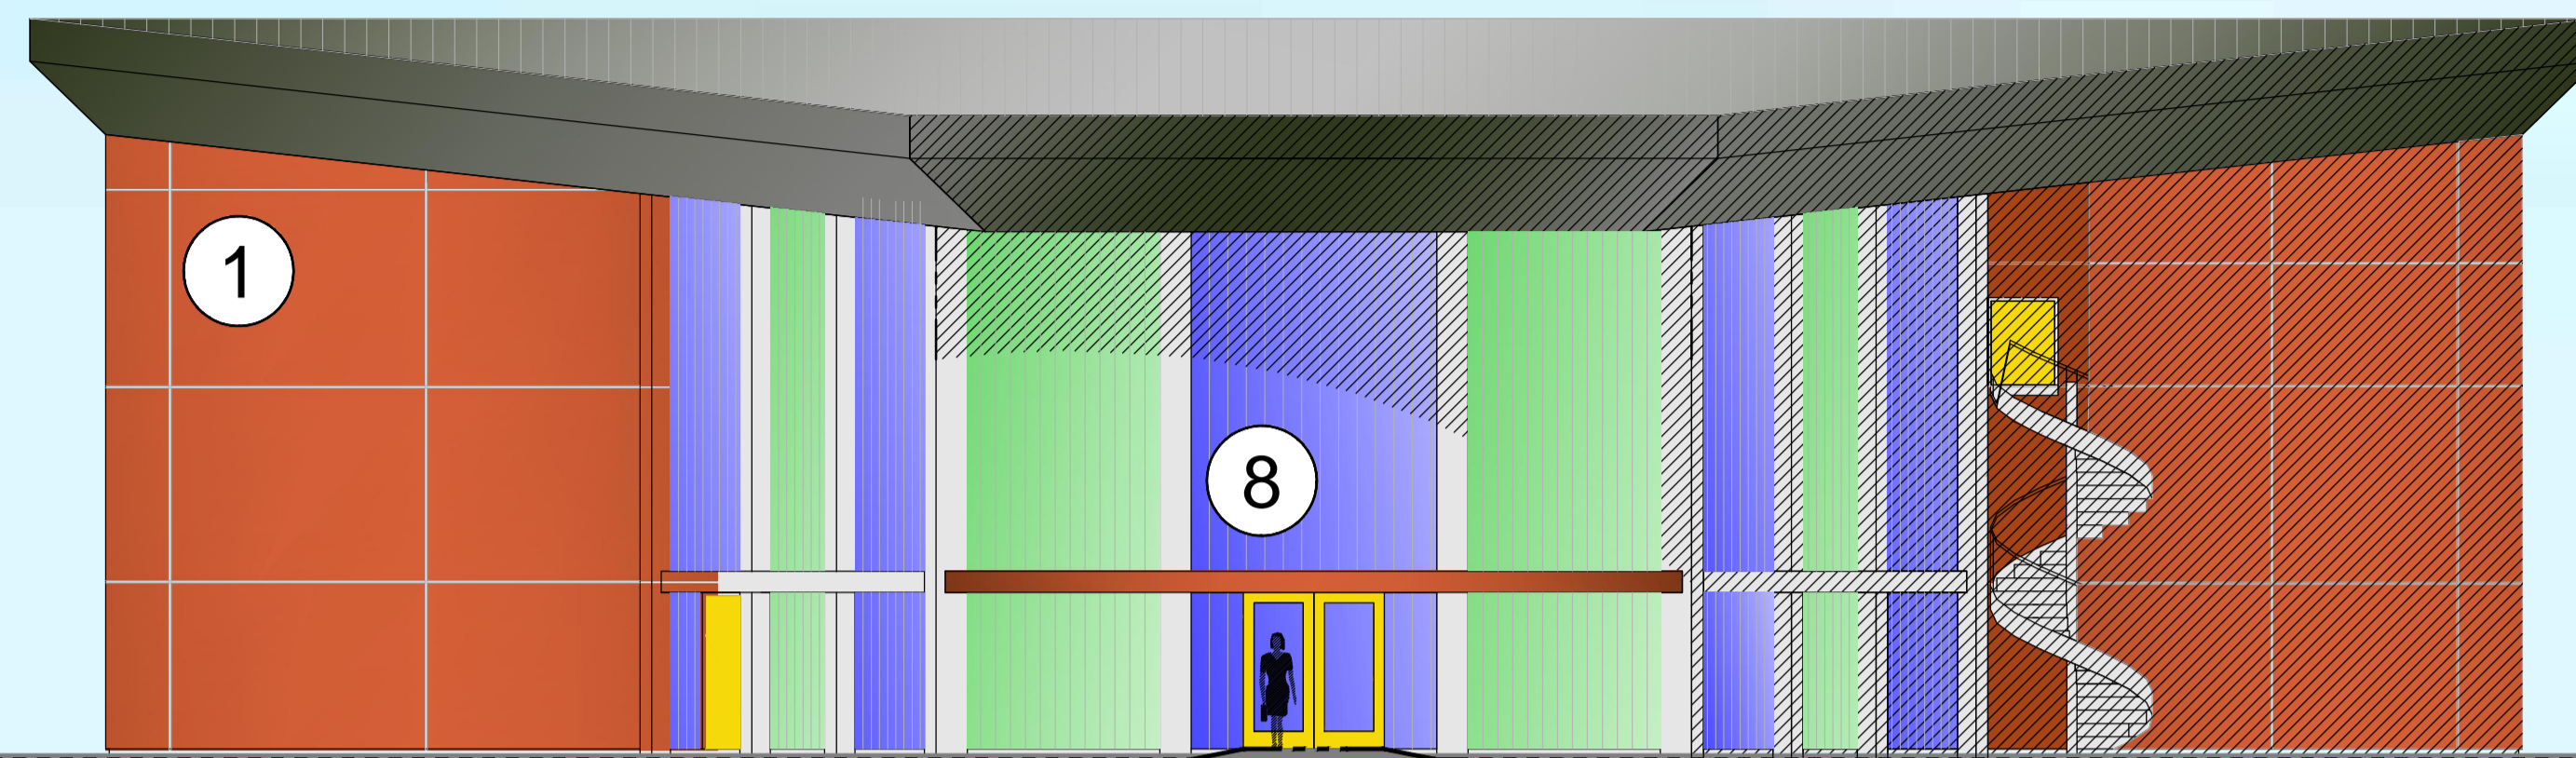

North West Elevation

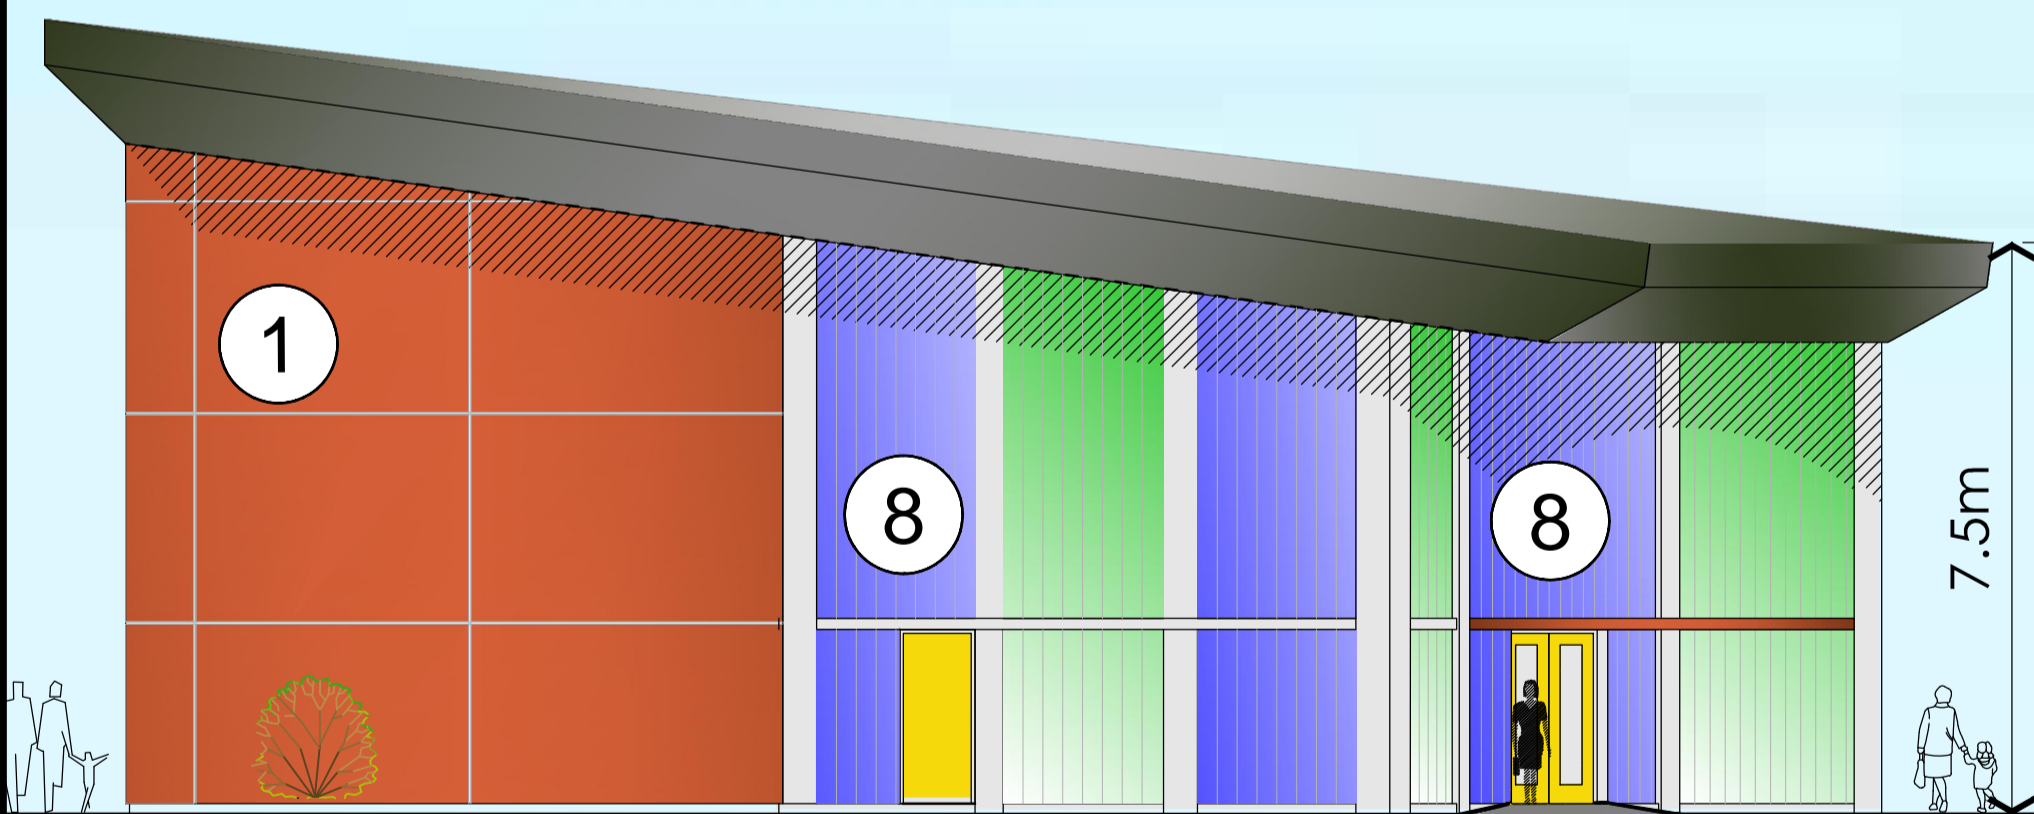

North Elevation

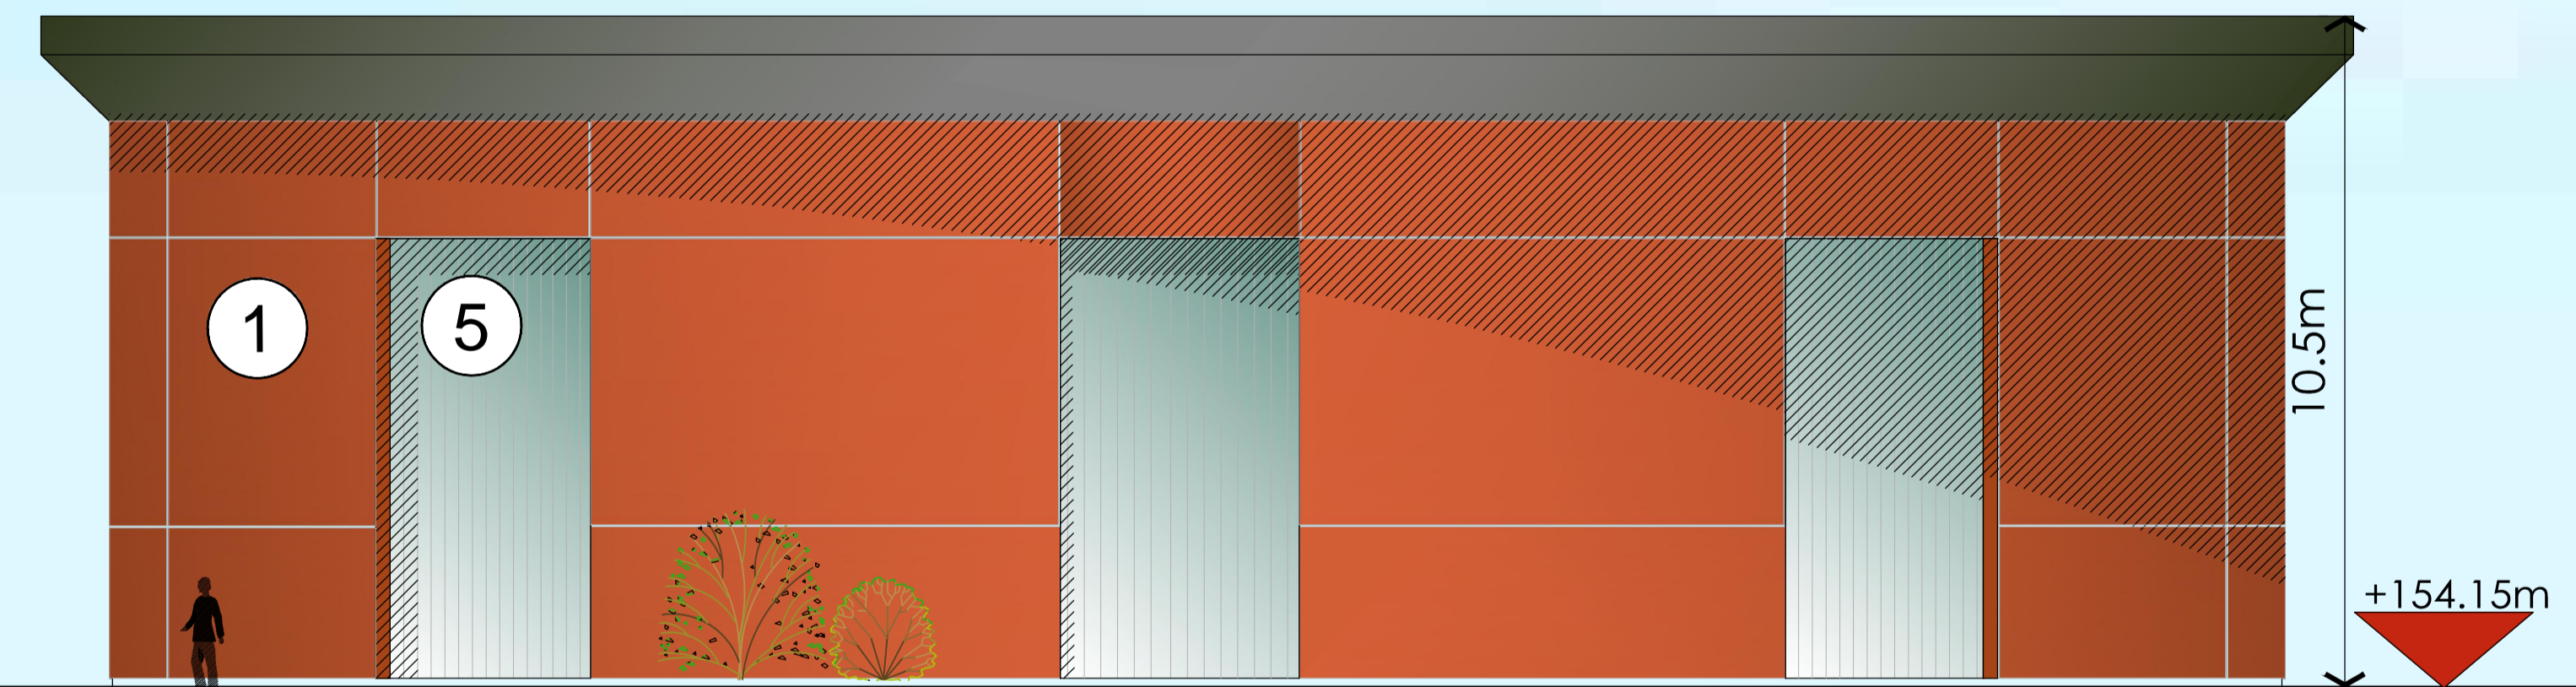

East Elevation

72A Water Lane,
Wilmslow, Cheshire, SK9 5BB
01625 251644
office@fob-design.com www.fob-design.com

Copyright of fob design, all rights reserved.
All information contained within this drawing remains the property of fob design. The information should not be reproduced in whole or part or modified without written consent of fob design. No information within this drawing should be modified or duplicated or passed on to third parties without written consent of fob design.

BARR ENVIRONMENTAL			
ENERGY RECOVERY PARK			
East Ayrshire			
Visitor Centre Elevations			
Drawn	NP	Status	PL
Checked	IM	Original	A1
		Date	02/04/14
		Scale	1:100@A1
14113-PL22			