


32m

16m

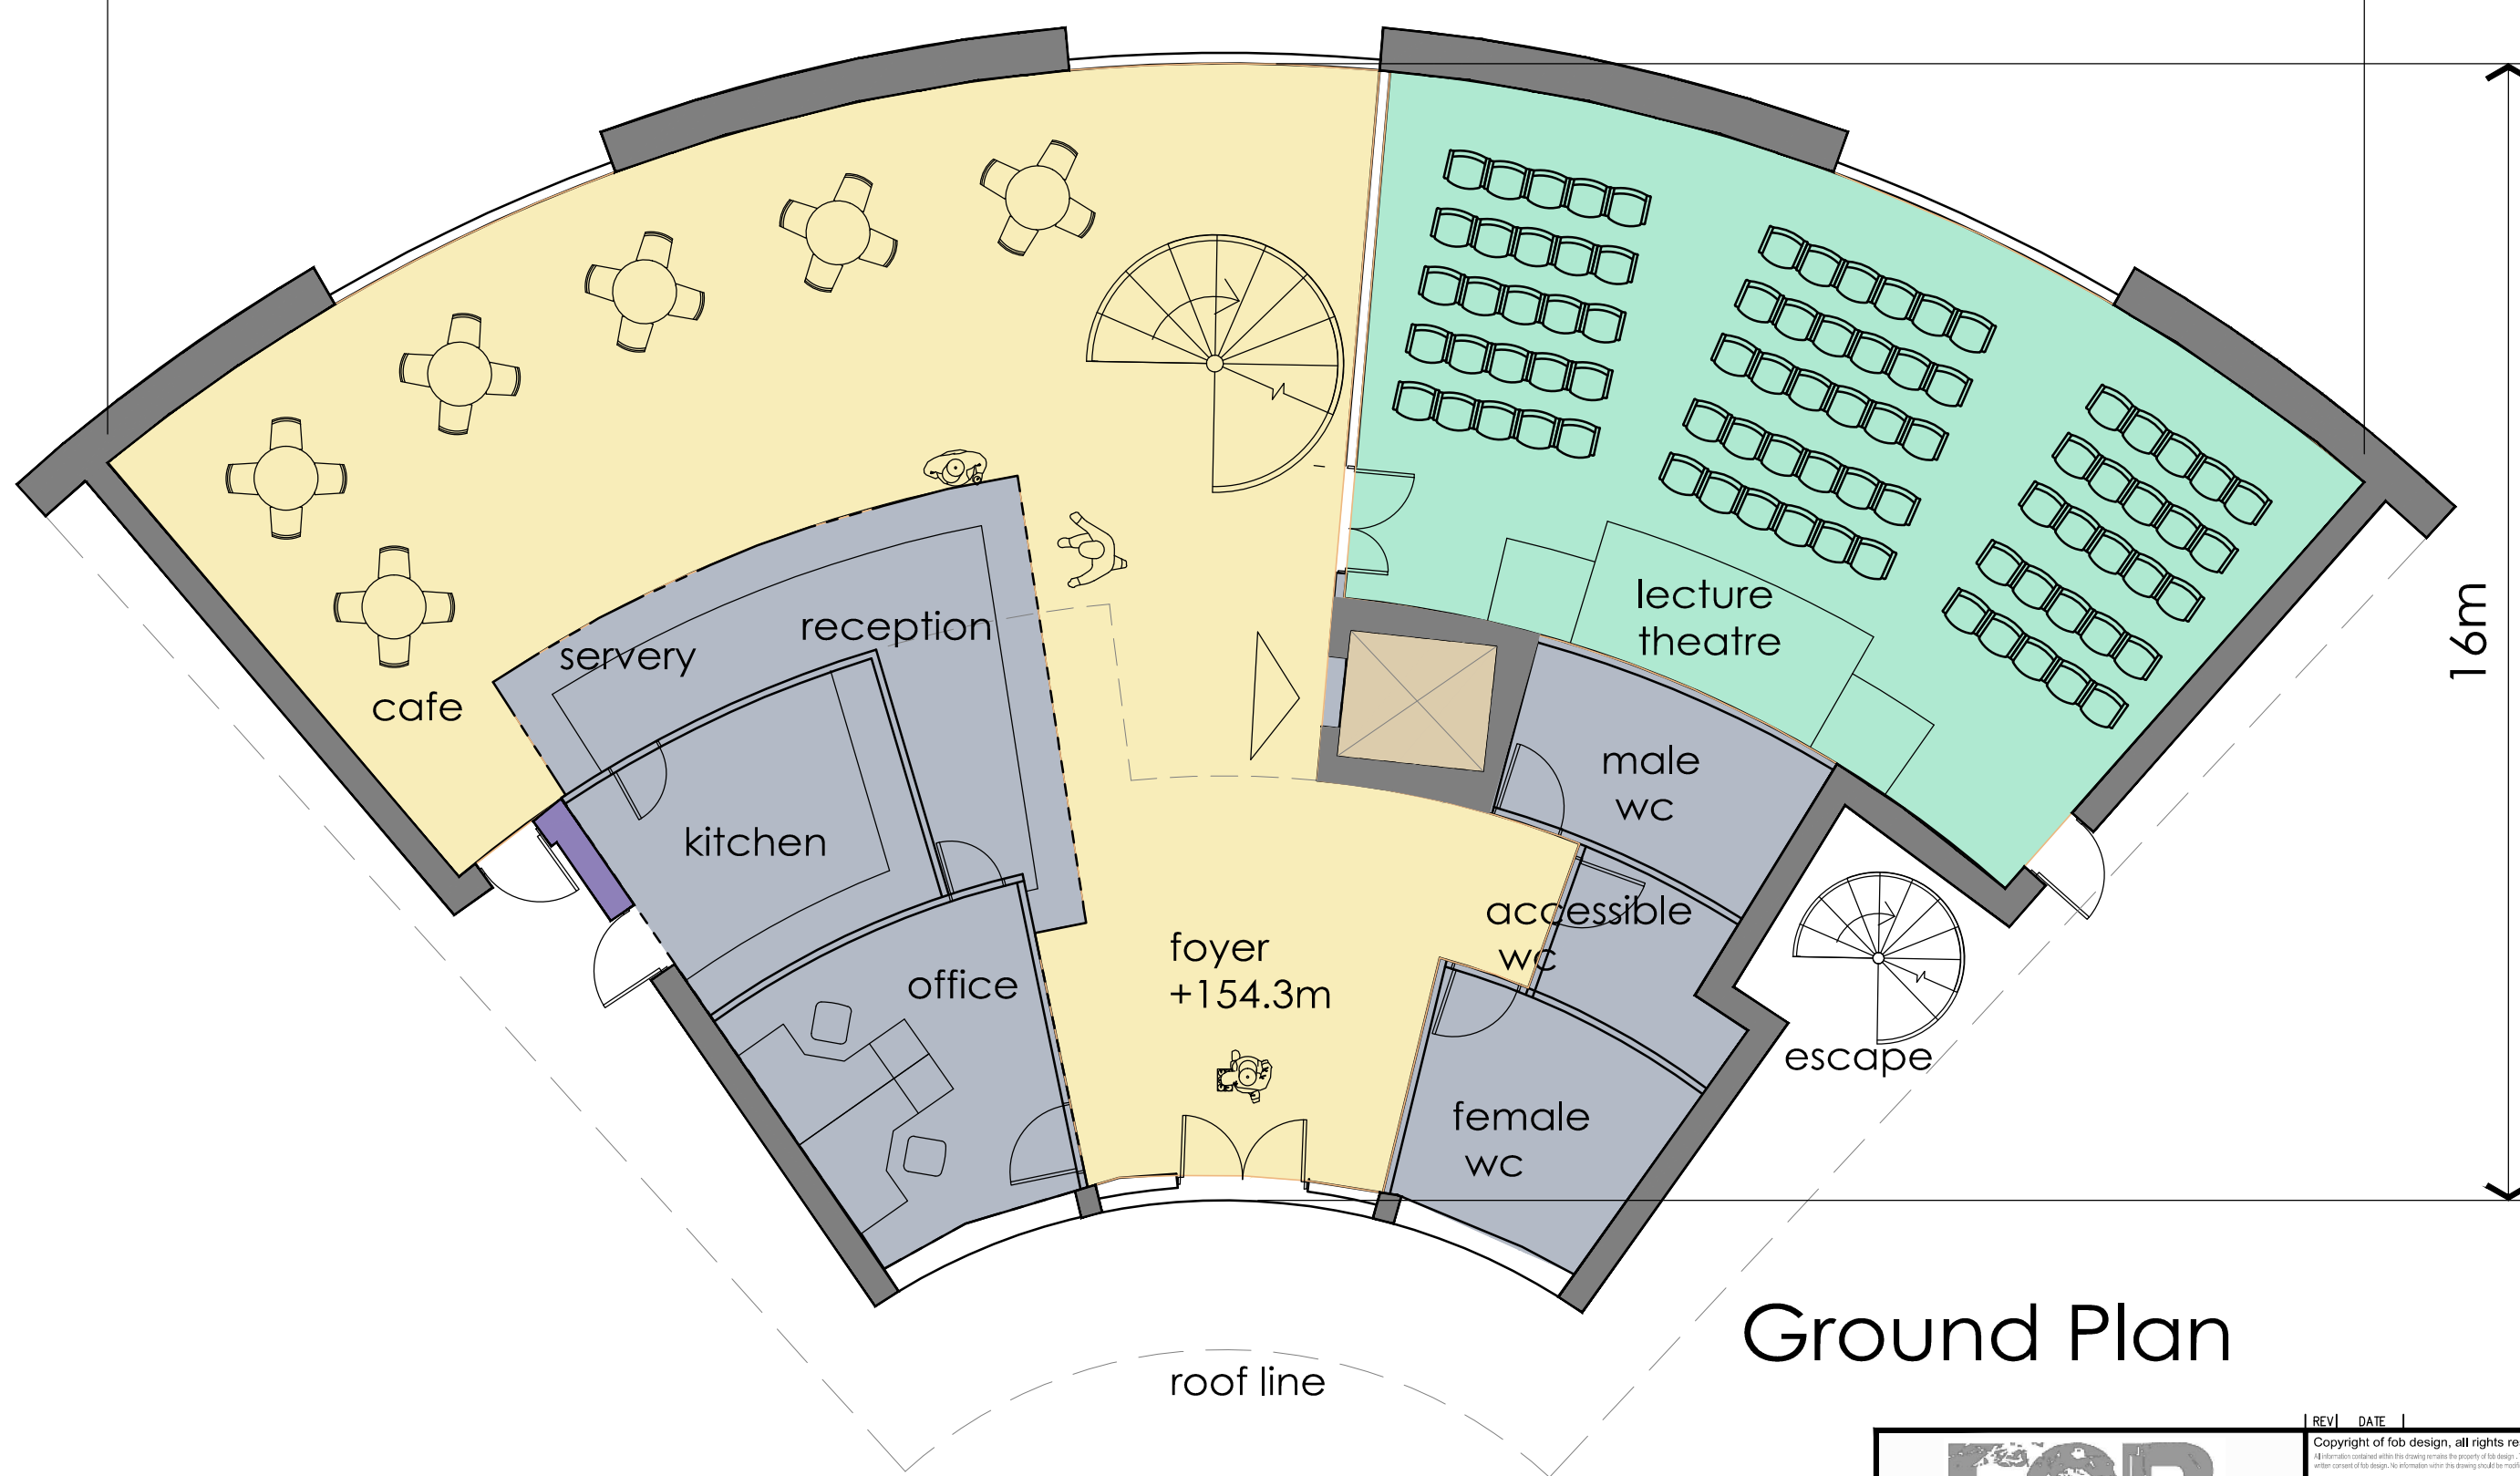

Ground Plan

roof line

FOR GREEN

72A Water Lane,
Wilmslow, Cheshire. SK9 5BB
01625 251644
office@fob-design.com www.fob-design.com

REV	DATE	DRAWN BY
Copyright of fob design, all rights reserved. <small>All information contained within this drawing remains the property of fob design. The information should not be reproduced in whole or part or modified without written consent of fob design. No information within this drawing should be modified or disclosed or passed onto third parties without written consent of fob design.</small>		
BARR ENVIRONMENTAL		
ENERGY RECOVERY PARK		
East Ayrshire		
Visitor Centre Ground Plan		
Drawn NP	Status PL	Date 02/04/14
Checked IM	Original A3	Scale 1:100@A3
14113-PL23		