


ALL INFORMATION ON THIS DRAWING IS INDICATIVE ONLY, AND
MAY BE SUBJECT TO
FURTHER DESIGN DEVELOPMENT.
DO NOT SCALE

LEGEND

- INSTALLATION BOUNDARY
- A1 - MAIN STACK
- A2 - ODOUR STACK
- W1 - SURFACE WATER

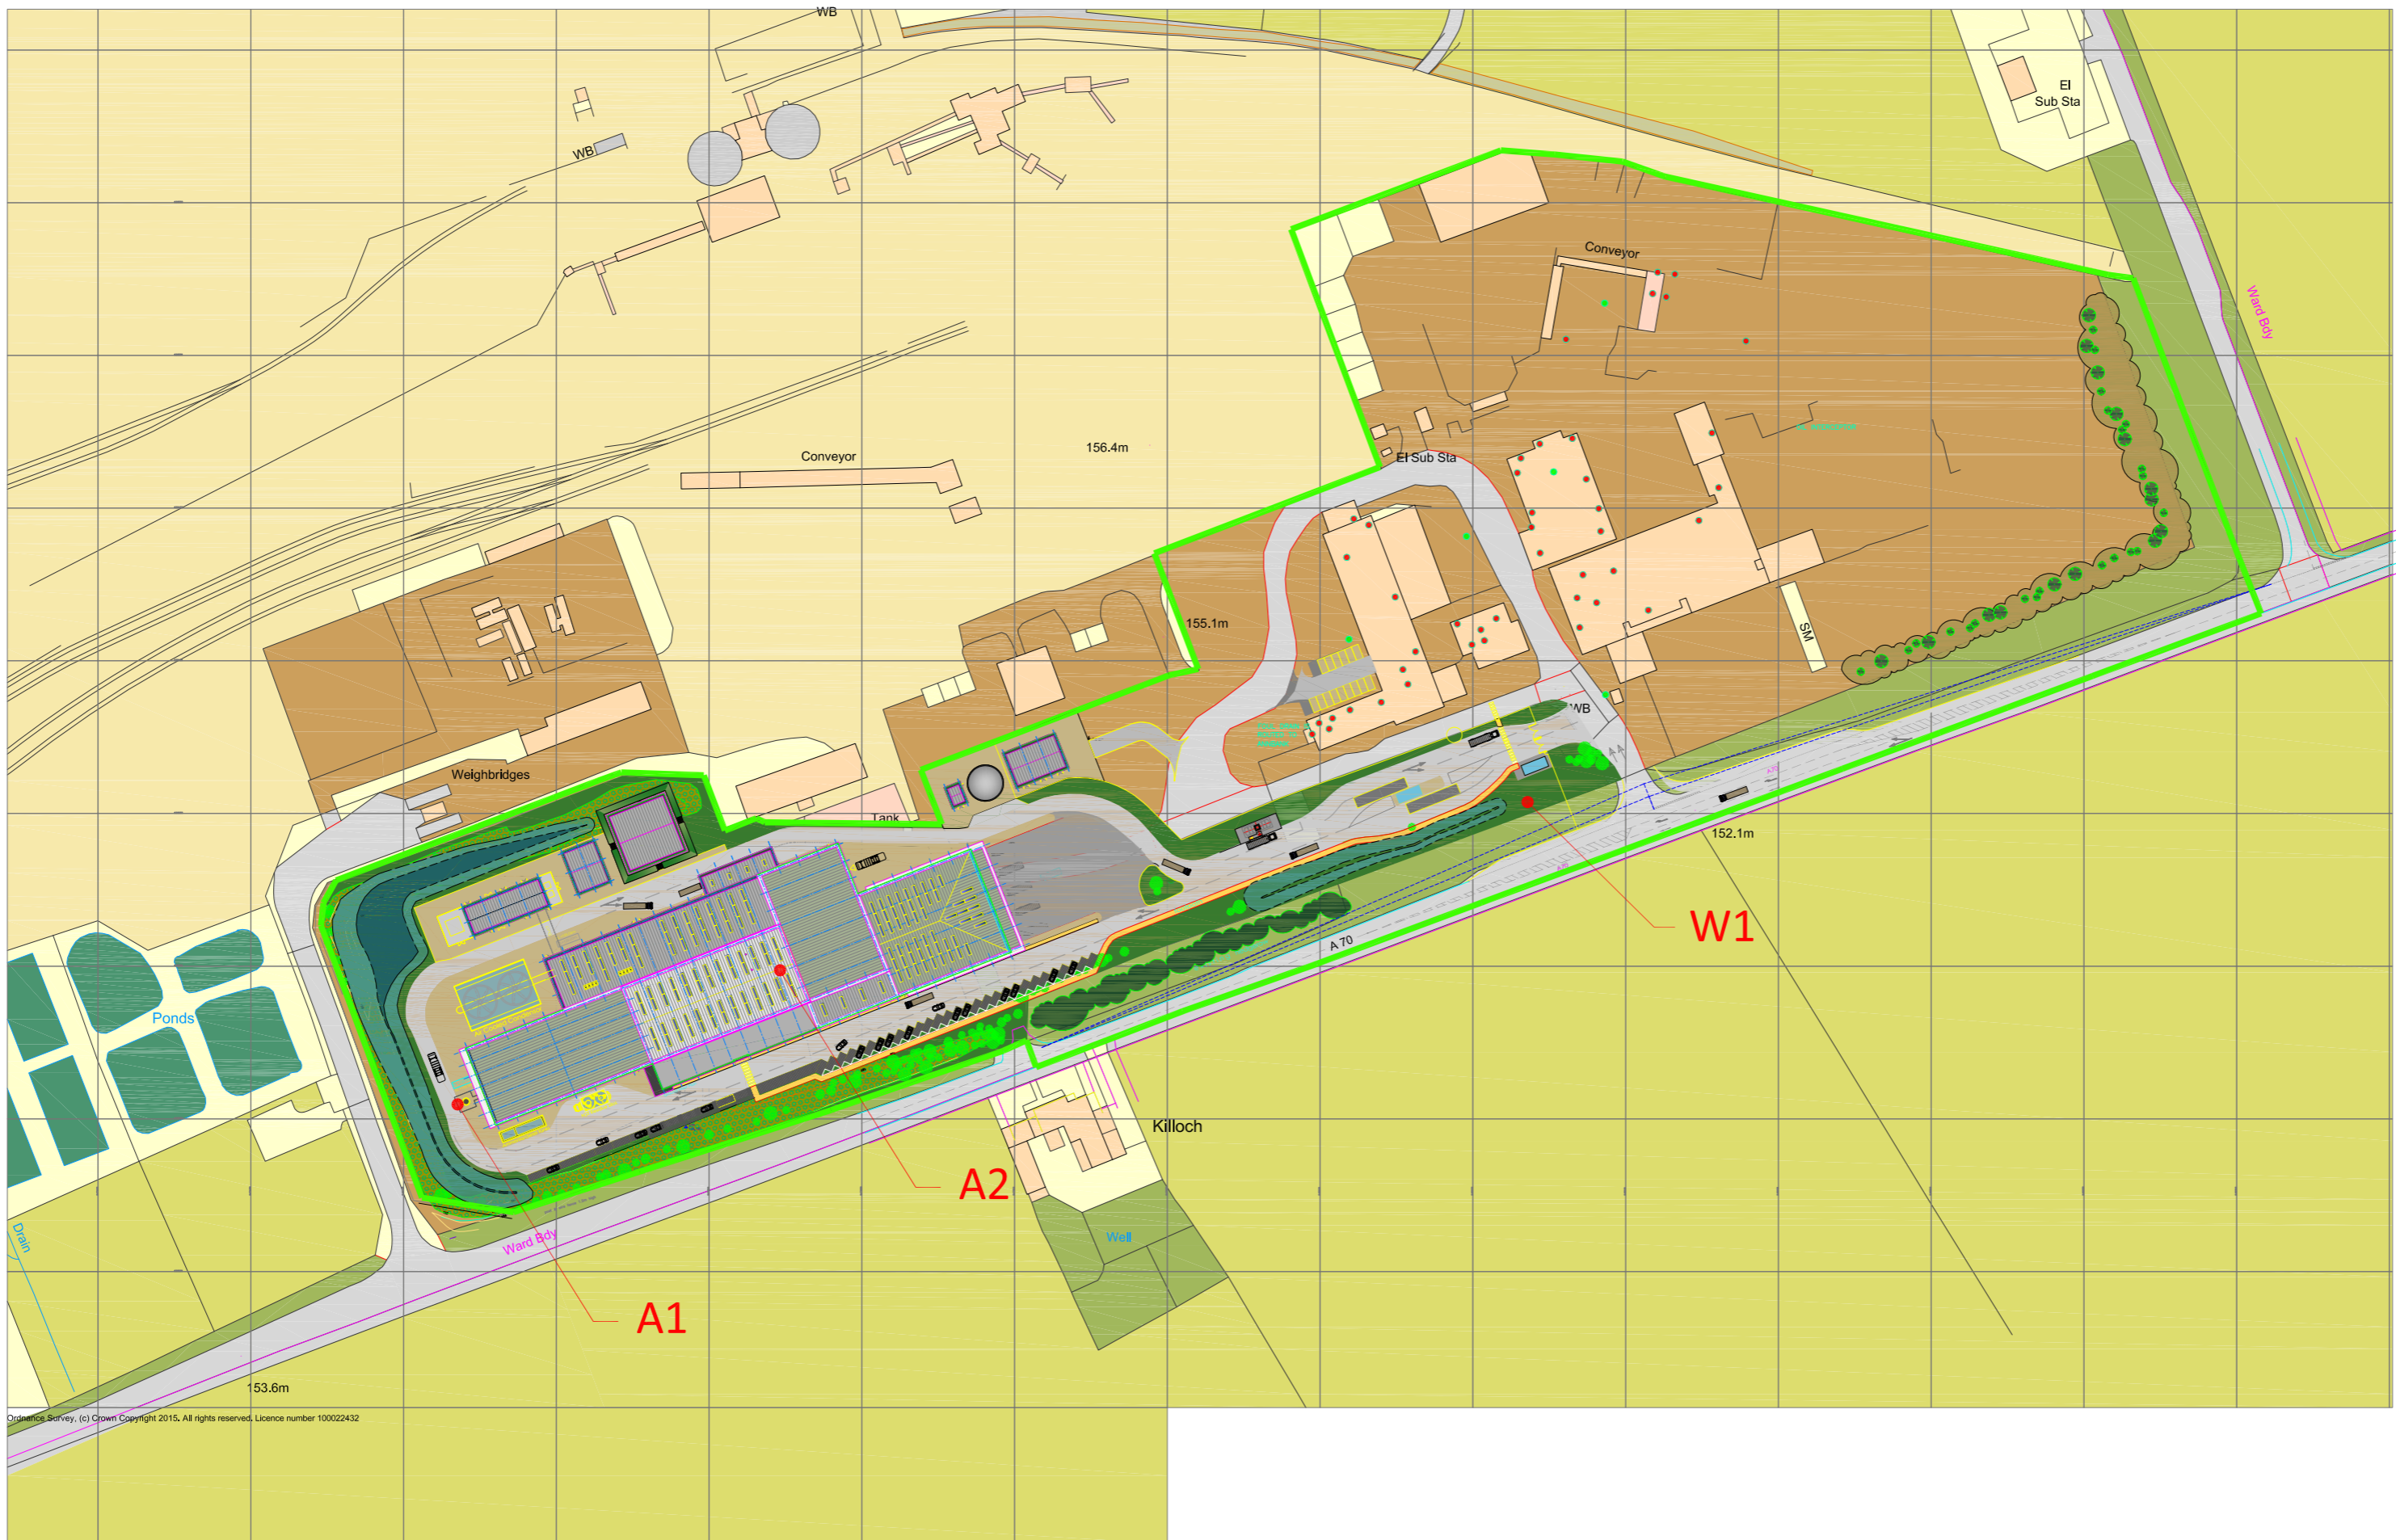

Ordnance Survey, (c) Crown Copyright 2015. All rights reserved. Licence number 10002432

R2.0	PRELIMINARY	AO1	DTW	SDR	08.09.21
R1.0	PRELIMINARY	AO1	DTW	SDR	09.07.21
R0.0	PRELIMINARY	AO1	DTW	SDR	03.03.21
REV.	DETAILS OF REVISION	DRAWN	CHKD	APR	DATE

FICHTNER
CONSULTING ENGINEERS LIMITED

Kingsgate, Wellington Road North,
Stockport, Cheshire, SK4 1LW, UK Tel:
0161 476 0032
Website: www.fichtner.co.uk

CLIENT: **BARR ENVIRONMENTAL LIMITED**

SITE: **KILLOCH**

PROJECT: **KILLOCH ERP**

TITLE: **EMISSION POINTS**

DRAWING STATUS: PRELIMINARY	
DRAWN BY: AO1	DATE: 03.03.21
CHECKED BY: DTW	DATE: 03.03.21
APPROVED BY: SDR	DATE: 03.03.21
FILENAME: S3179-8000-0003AO1	EMISSION POINTS R2.0
OFFICE OF ISSUE: STOCKPORT	
SHEET SIZE: A2	SCALE: 1:2000
DRAWING No.: S3179-8000-0003	REVISION: R2.0

