


ALL INFORMATION ON THIS DRAWING IS INDICATIVE ONLY, AND MAY BE SUBJECT TO FURTHER DESIGN DEVELOPMENT.

DO NOT SCALE

NOTES:

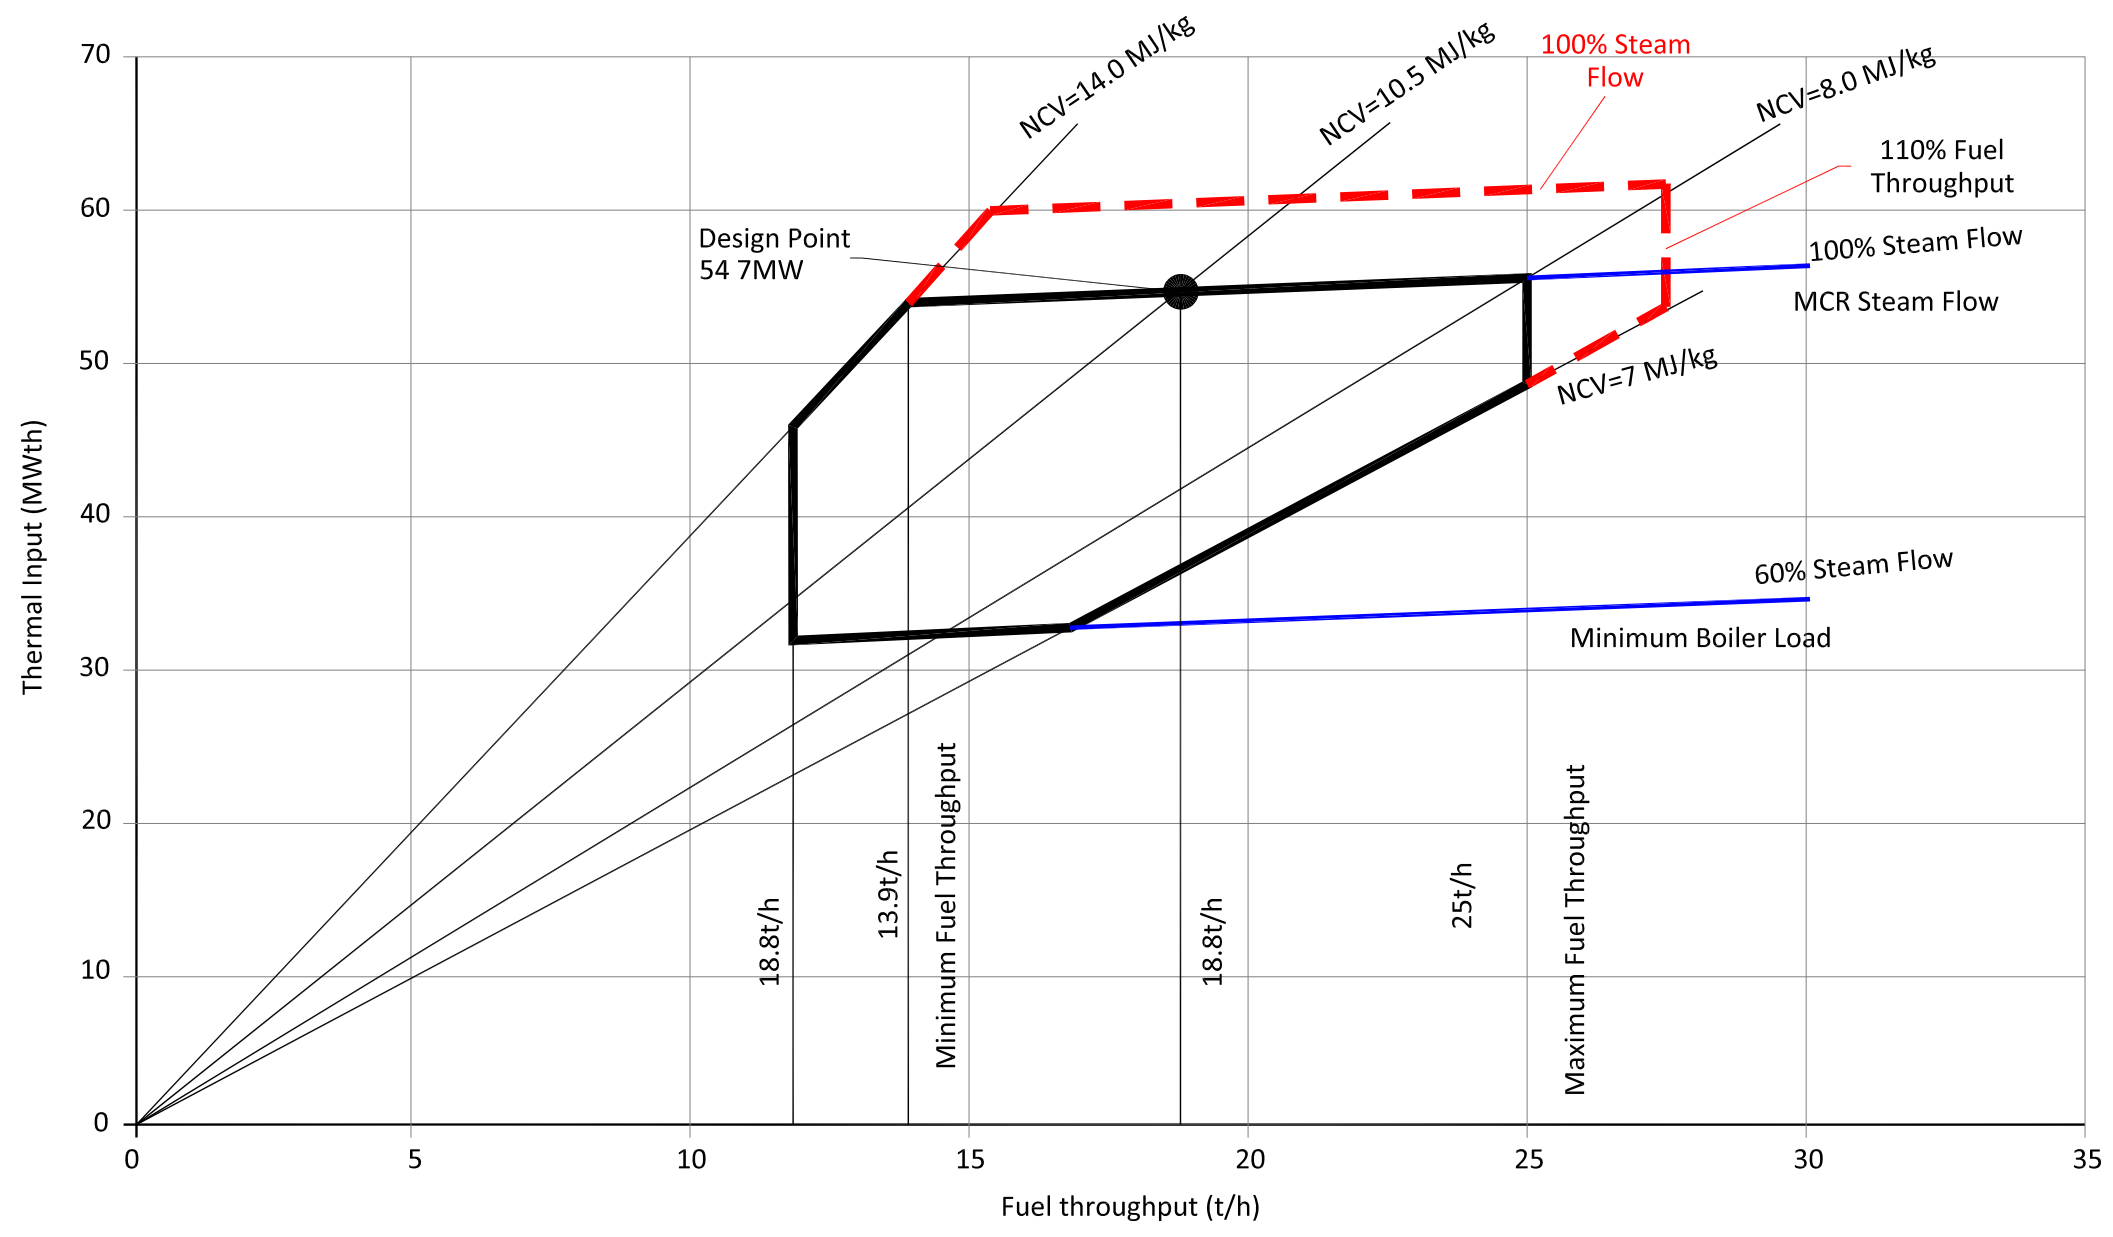

RO.0	PRELIMINARY	AO1	DTW	SDR	06.04.21
REV.	DETAILS OF REVISION	DRAWN	CHKD	APR	DATE

FICHTNER
CONSULTING ENGINEERS LIMITED

Kingsgate, Wellington Road North,
Stockport, Cheshire, SK4 1LW, UK
Tel: 0161 476 0032
Website: www.fichtner.co.uk

CLIENT: **BARR ENVIRONMENTAL LIMITED**
 SITE: **KILLOCH**
 PROJECT: **KILLOCH ERP**
 TITLE: **FIRING DIAGRAM**

DRAWING STATUS:		PRELIMINARY	
DRAWN BY:	AO1	DATE:	06.04.21
CHECKED BY:	DTW	DATE:	06.04.21
APPROVED BY:	SDR	DATE:	06.04.21
FILENAME:	S3179-8000-0004AO1 FIRING DIAGRAM RO.0		
OFFICE OF ISSUE:	STOCKPORT		
SHEET SIZE:	A3	SCALE:	NTS

DRAWING No.: **S3179-8000-0004** Sheet 1 of 1 REVISION: **R0.0**