











DO NOT SCALE FROM THIS DRAWING



Hardworks

-  Road surfacing - hot rolled asphalt
-  Pedestrian path - hot rolled asphalt
-  Road surfacing Permeable surface - type to be agreed
-  Car parking Permeable surface - type to be agreed
-  Paving - Concrete block with granite aggregate finish in silver grey and white. Unit sizes vary.


Softworks

-  Amenity grass / Wildflower seeding mix
-  Ornamental planting
-  Additional tree planting to provide screening for properties to the east
-  Native tree and shrub structure planting for screening
-  Existing trees


Boundaries

-  Boundary specified by others
-  Site boundary

- NOTE:
- Where proposed tree planting is located within 5m of proposed drainage, root barrier to be included in tree pit design.
 - For all levels refer to Engineer's information

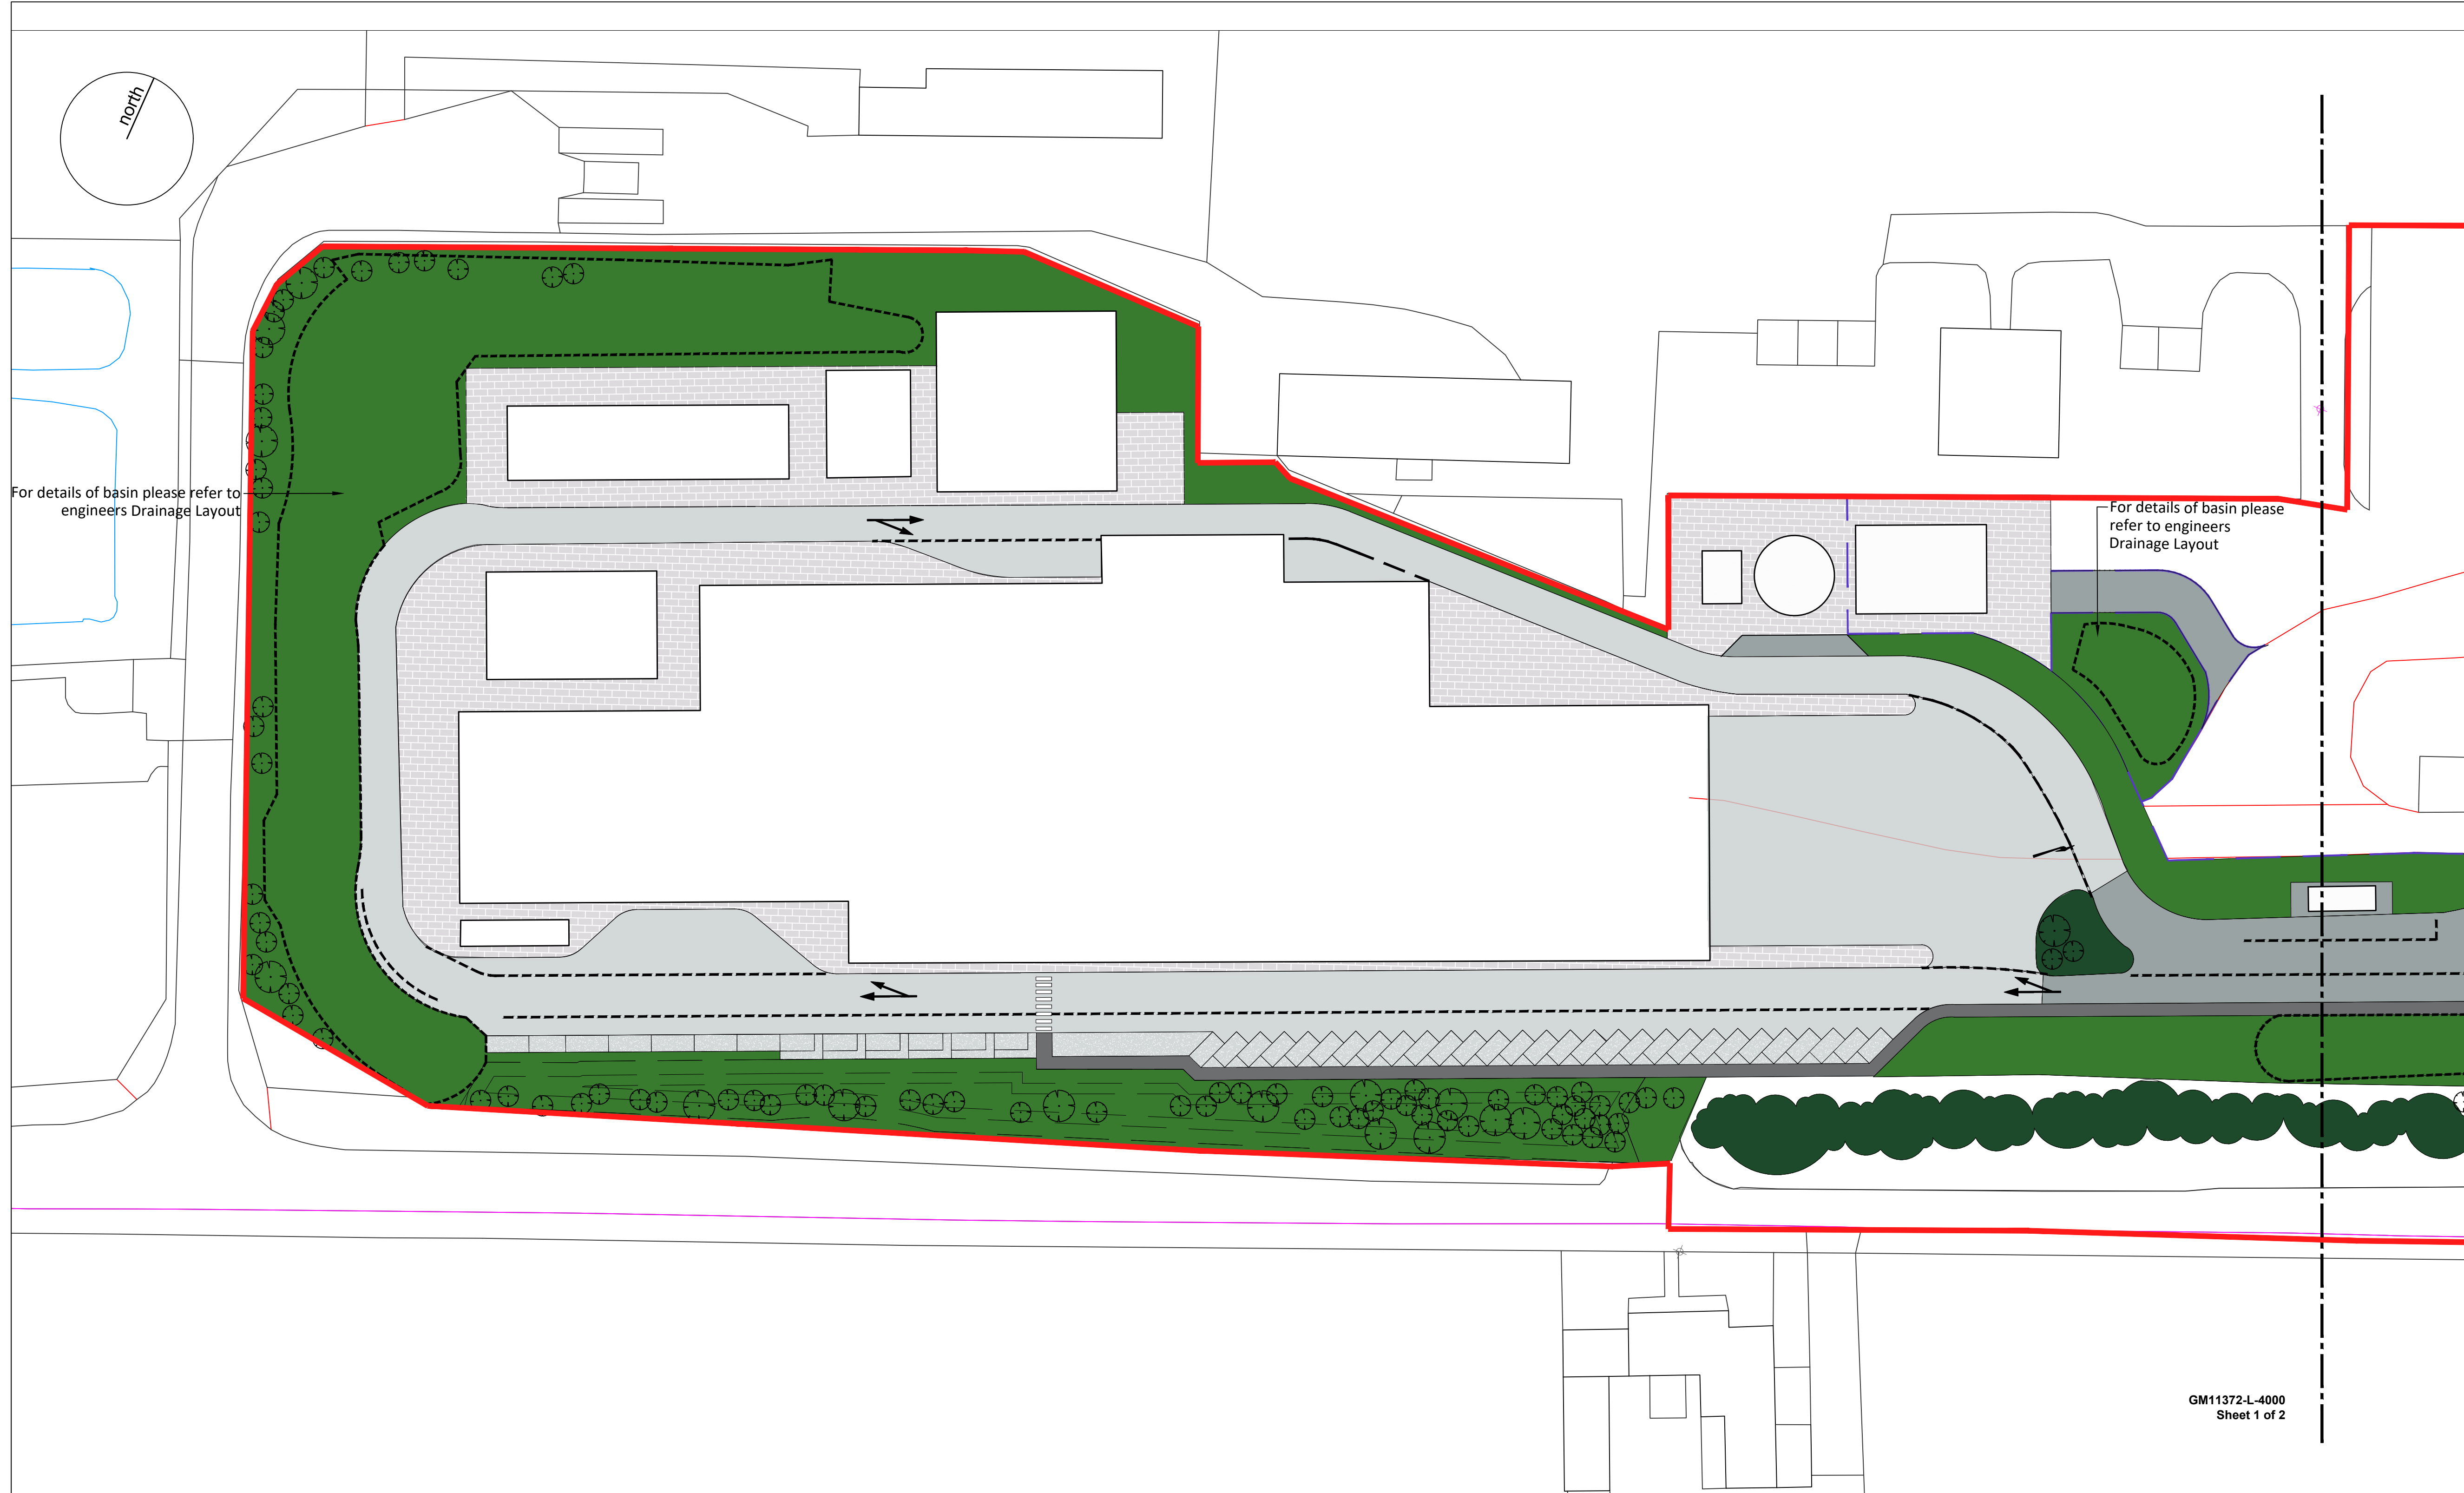

GM11372-L-4000
Sheet 1 of 2

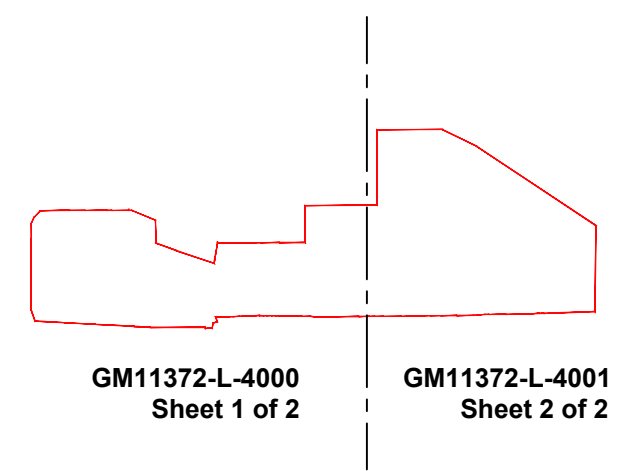

REVISION	DETAILS	DATE	DRAWN	CHKD	APPRD
CLIENT					
Barr Environmental					
PROJECT					
Killoch Energy Recovery Park					
DRAWING TITLE					
Landscape General Arrangement (Sheet 1 of 2)					
DRG No.	GM11372-L-4000	REV	P01		
DRG SIZE	A1	SCALE	1:500	DATE	01.04.21
DRAWN BY	FM	CHECKED BY	WS	APPROVED BY	NM
