










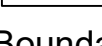

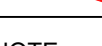
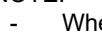
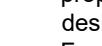
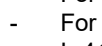


Softworks


-  Grass seeding mix
-  Mavisbank Mix by Scotia Seeds @3g/m²
-  Wet meadow mix
-  Wet Meadow Mix by Scotia Seeds @3g/m²
-  Ornamental planting:
-  Sarcococca confusa @7plants / m²
-  Additional tree planting within existing tree belt to provide screening for properties to the east
-  Native tree and shrub structure planting for screening:
-  Rosa canina
 -  Viburnum opulus
 -  Ilex aquifolium 'Pyramidalis'
 -  Euonimus europeanus
 -  Pinus sylvestris
 -  Fagus sylvatica
 -  Corylus avellana
 -  Quercus ilex
-  Existing trees

Boundaries


-  Site boundary

NOTE:

- Where proposed tree planting is located within 5m of proposed drainage, root barrier to be included in tree pit design.
- For all levels refer to Engineer's information
- For overall combined Planting Schedule for drawings L-4100 and L-4101 refer to drawing L-4100

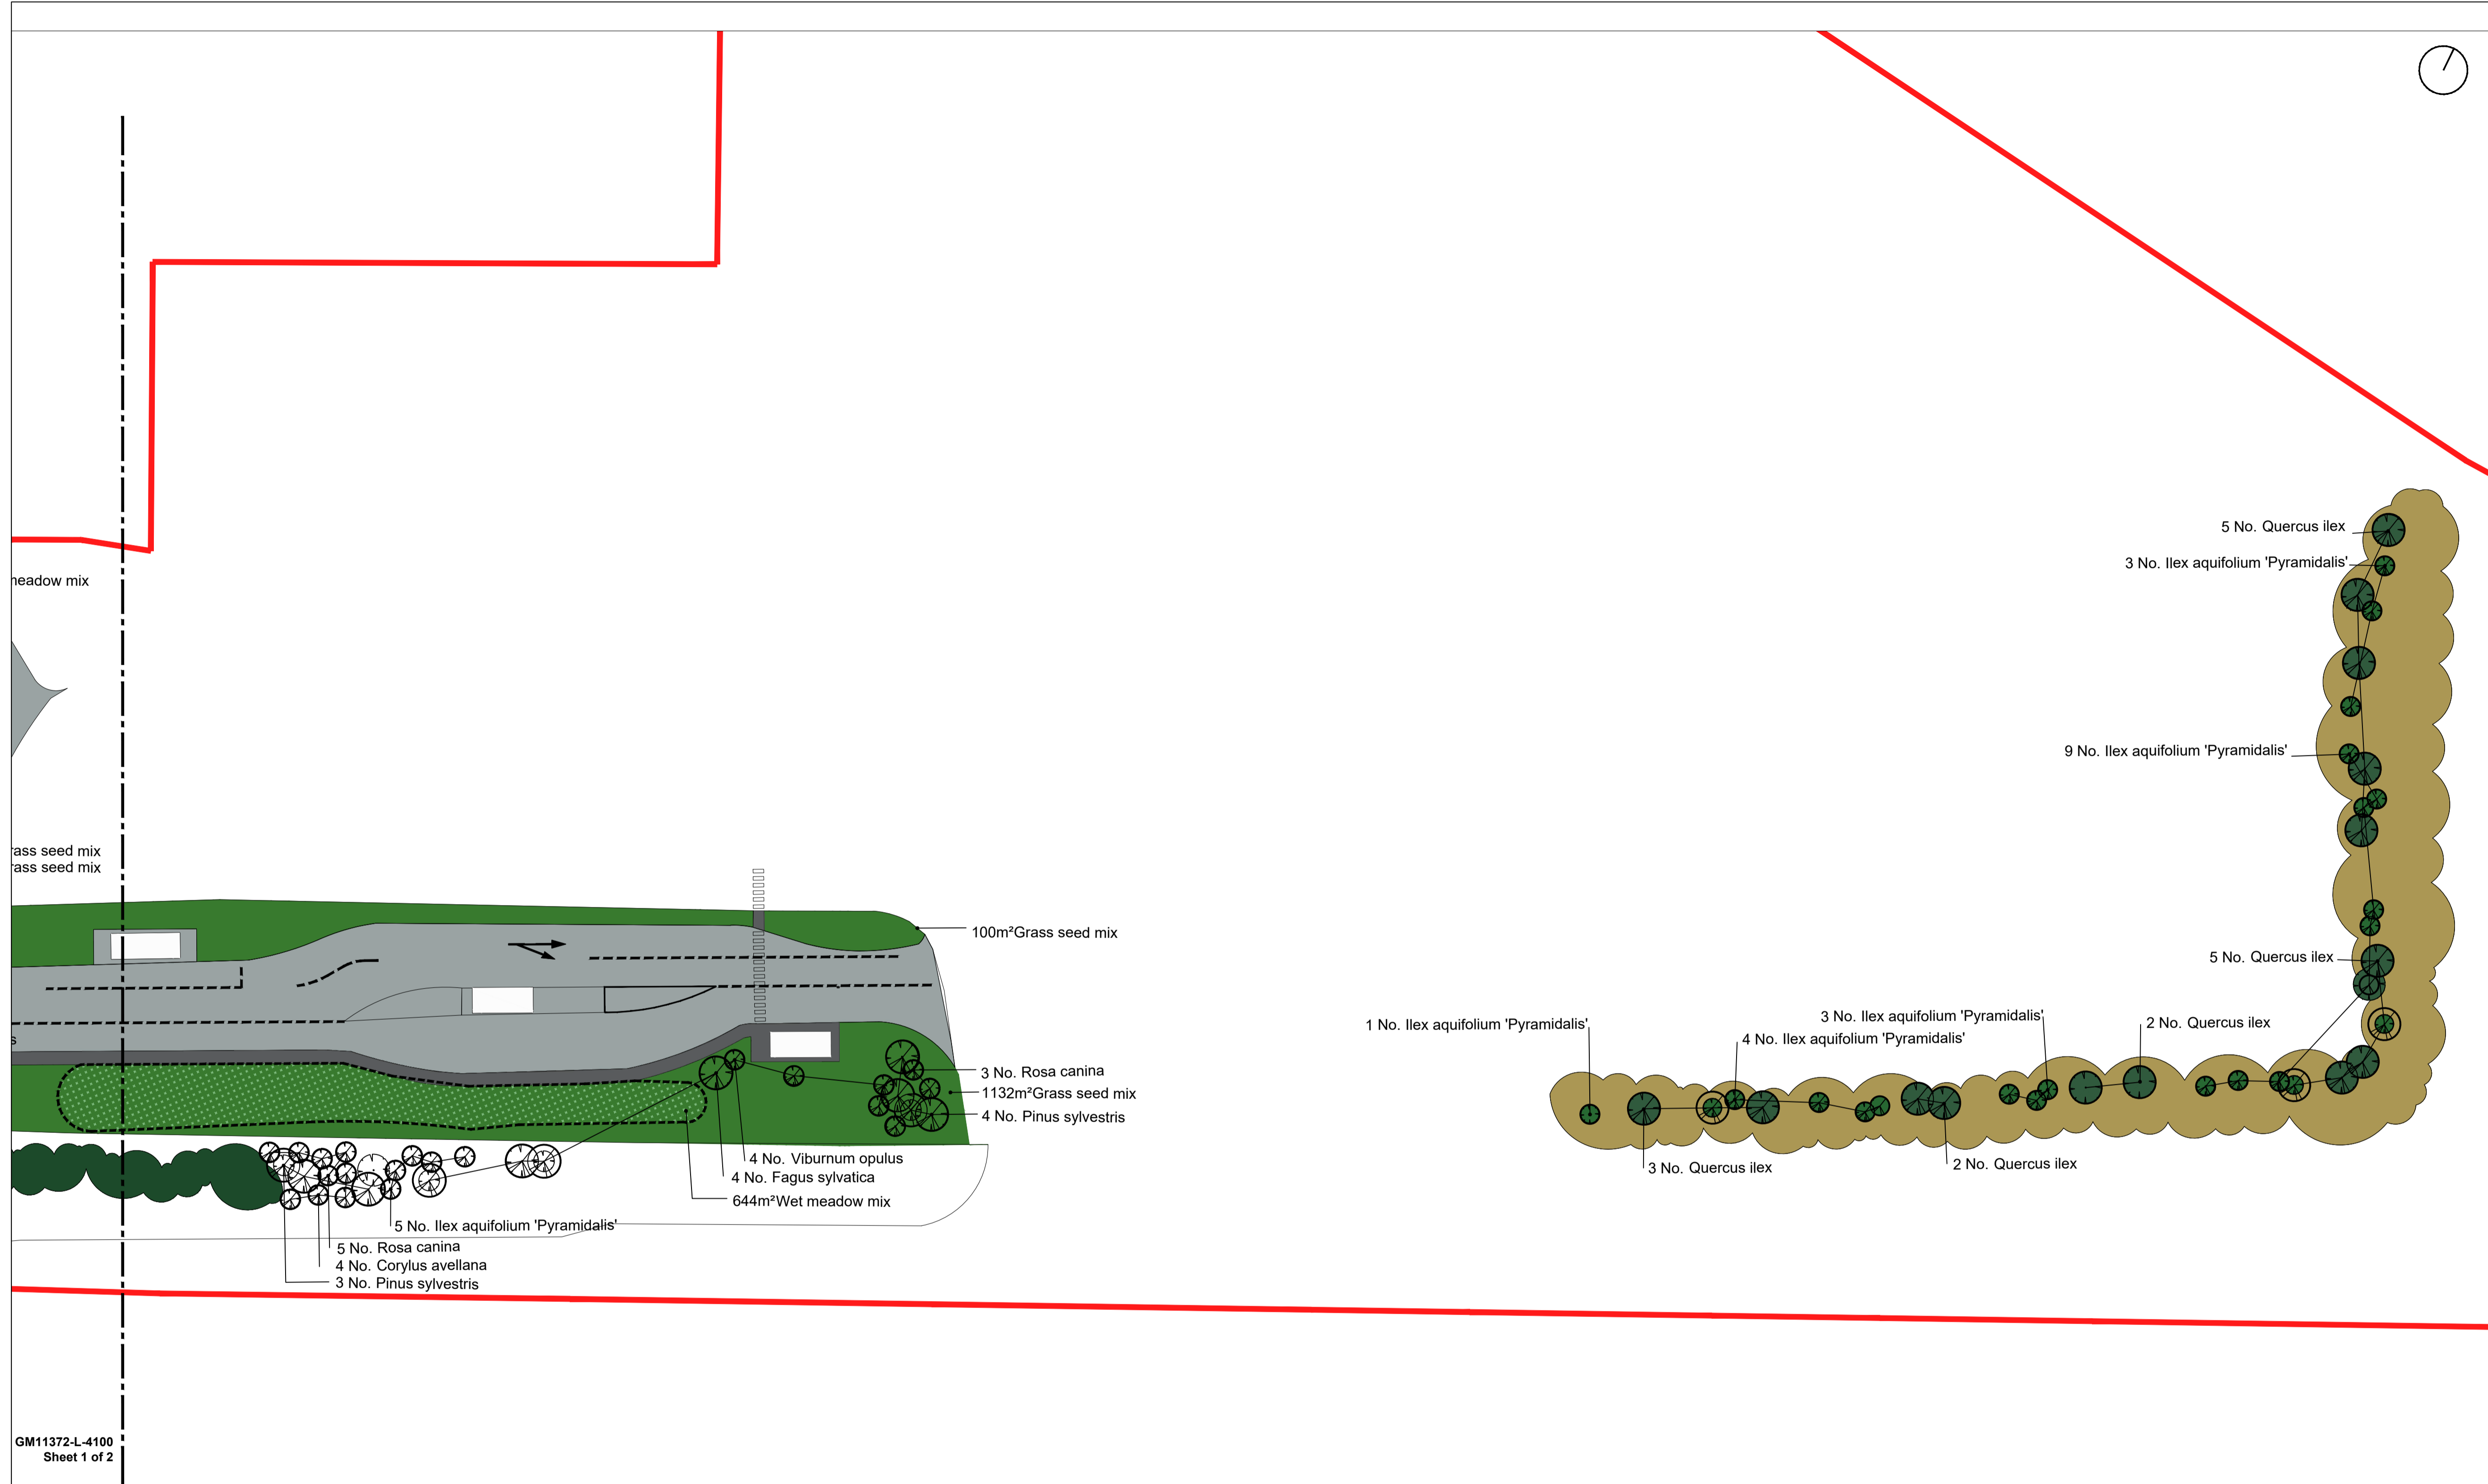

GM11372-L-4100
Sheet 1 of 2

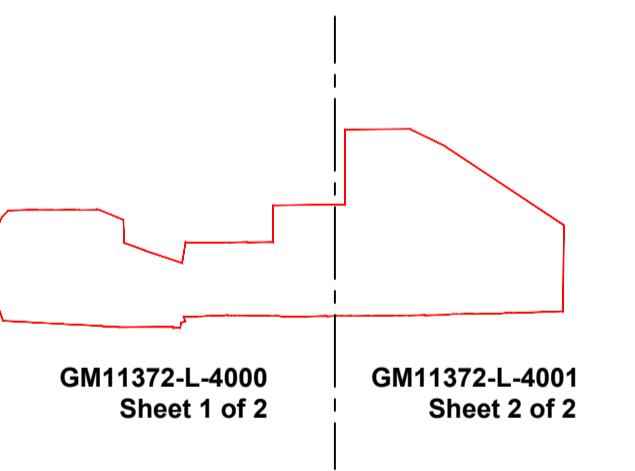

REVISION	DETAILS	DATE	ISSUED	APPRO
----------	---------	------	--------	-------

CLIENT
Barr Environmental

PROJECT
Killoch Energy Recovery Park

DRAWING TITLE
**Softworks General Arrangement
(Sheet 2 of 2)**

DRG No.	GM11372-L-4101	REV	P01
DRG SIZE	A1	SCALE	1:500
		DATE	10.05.21
DRAWN BY	FM	CHECKED BY	WS
		APPROVED BY	NM

<input type="checkbox"/> MANCHESTER	<input type="checkbox"/> CARDIFF	<input type="checkbox"/> CARLISLE	<input type="checkbox"/> CROYDON
<input type="checkbox"/> BIRMINGHAM	<input type="checkbox"/> GLASGOW	<input type="checkbox"/> LEIGH	<input type="checkbox"/> LONDON
<input type="checkbox"/> EDINBURGH	<input type="checkbox"/> SHEFFIELD	<input type="checkbox"/> STOKE ON TRENT	<input type="checkbox"/> TAUNTON
<input type="checkbox"/> NEWCASTLE UPON TYNE			

